

LEGAL DESCRIPTION

All that certain lot, tract or parcel of land, a part of the Richard Nowling Survey, Abstract No. 998, Parker County, Texas, and more fully described as follows:

Commencing at an iron pin corner South, 319.12 feet and West 947.17 feet from the Northwest corner of the H. Inman Survey, Abstract No. 724.

THENCE N 88° 48' 24" W a distance of 264.55 feet to an iron pin for a corner;

THENCE N 2° 32' 09" E a distance of 452.95 feet to an iron pin;

THENCE N 1° 39' 40" E a distance of 1173.78 feet to the POINT OF BEGINNING said point being the Northwest corner of Briarwood Section II;

THENCE continue N 1° 39' 40" E a distance of 338.25 feet to the Northwest corner and the South right-of-way of the Texas Pacific Railroad;

THENCE S 54° 59' E along said railroad right-of-way a distance of 246.03 feet, to the beginning of a curve to the left;

THENCE continue along said railroad right-of-way curve having a delta of 12° 31' 15", a radius of 2,906.42 feet and a length of 635.14 feet;

THENCE S 11° 4' 33" W a distance of 171.12 feet to an iron pin for a corner;

THENCE N 77° 59' 11" W a distance of 18.42 feet;

THENCE S 11° 50' 10" W a distance of 50.0 feet;

THENCE S 11° 50' 10" W a distance of 155.57 feet;

THENCE S 0° 38' W a distance of 327.17 feet;

THENCE S 75° 20' 57" W a distance of 60.32 feet;

THENCE N 89° 45' 56" W a distance of 69.18 feet;

THENCE N 88° 38' 35" W a distance of 214.83 feet;

THENCE N 1° 32' 04" E a distance of 24.77 feet;

THENCE N 79° 03' 24" W a distance of 24.05 feet;


THENCE N 0° 39' 10" E a distance of 158.07 feet;

THENCE N 1° 39' 40" W a distance of 522.0 feet;



THENCE N 54° 41' 17" W a distance of 138.58 feet;

THENCE N 53° 03' 03" W a distance of 72.83 feet;

THENCE N 76° 05' W a distance of 153.92 feet to the PLACE OF BEGINNING and containing 9.52 acres, 414,691.2 SF, more or less.

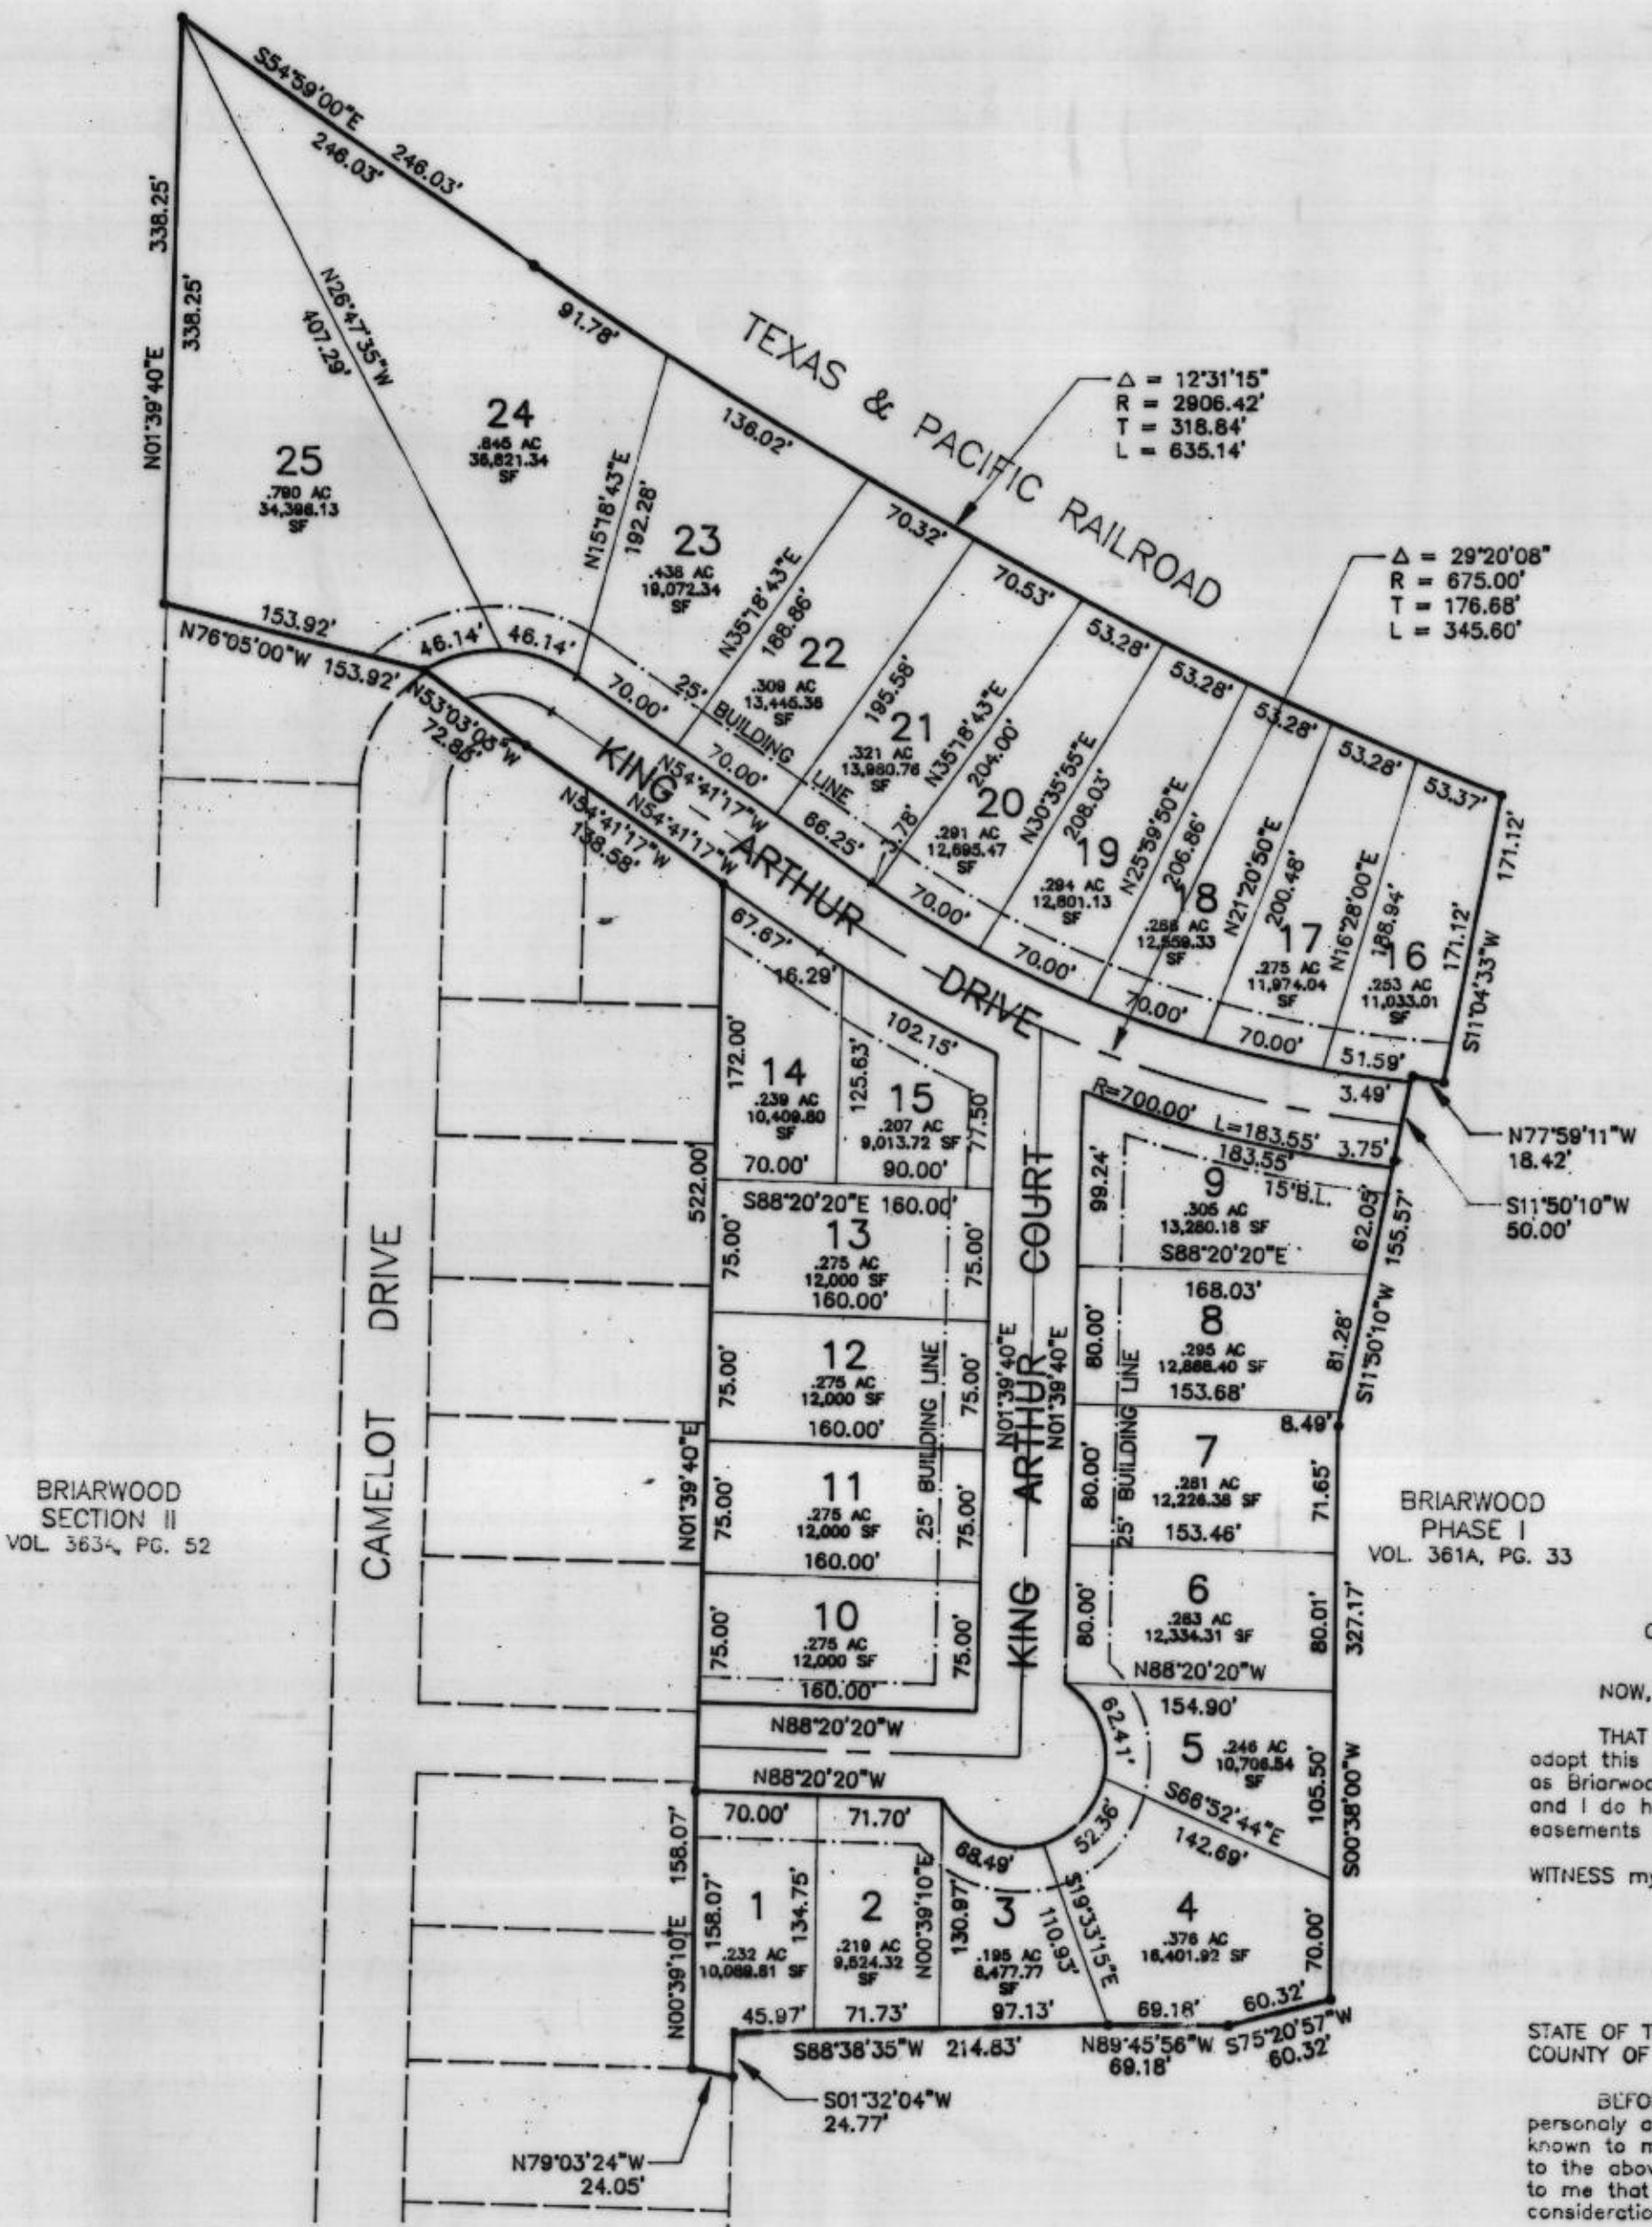

BRIARWOOD SECTION II VOL 363A, PG. 52

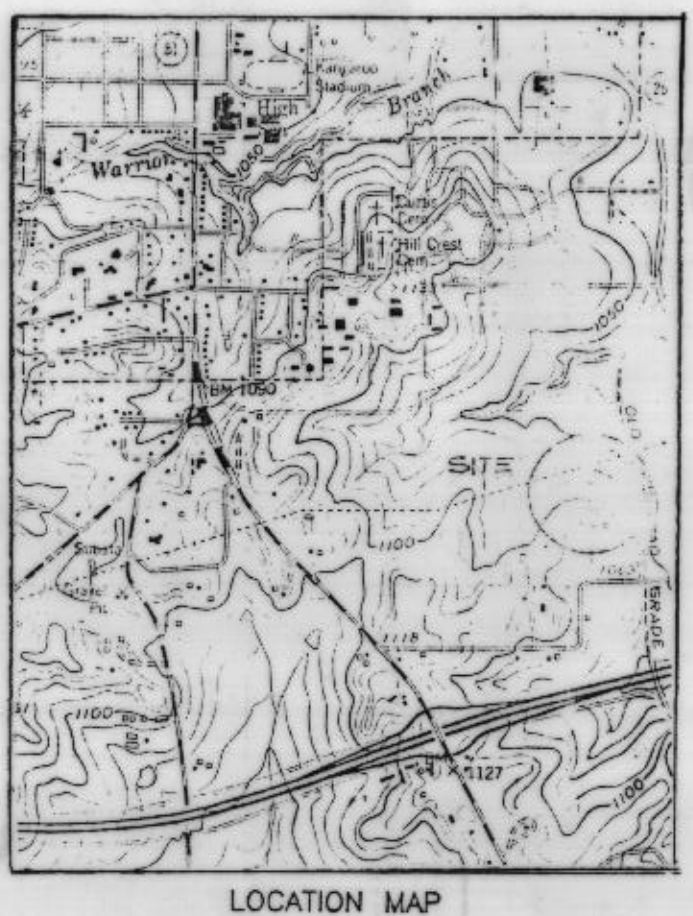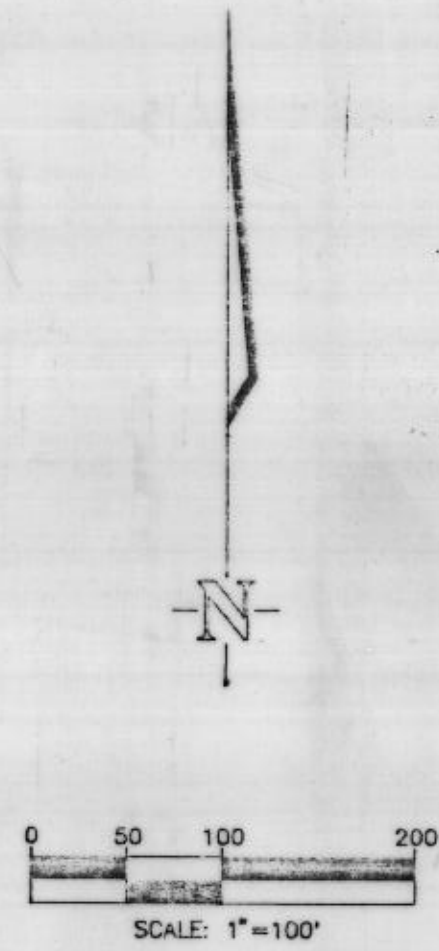

OWNER Roy New 110 Edgemoor Terrace Weatherford, TX 76086 (817) 594-7905 TRANSFER DATE MAY 11, 1995 VOL PG.

OWNER'S CERTIFICATE FORM OF DEDICATION

NOW, THEREFORE, KNOW ALL MEN BY THESE PRESENTS: THAT I, Roy New, being the sole owner do hereby adopt this plat designating the hereinabove described property as Briarwood Phase 3 Addition to the City of Weatherford, and I do hereby dedicate to the public's use the streets, and easements shown thereon.

WITNESS my (our) hand(s) this 22nd day of August, 1995.

Signature of Roy New

STATE OF TEXAS COUNTY OF PARKER

BEFORE ME, the undersigned authority, on this day personally appeared Roy New known to me to be the person whose name is subscribed to the above and foregoing instrument, and acknowledged to me that he executed the same for the purposes and consideration expressed and in the capacity therein stated.

GIVEN UNDER MY HAND AND SEAL OF OFFICE on this the 22nd day of August, 1995.

Signature of Notary Public Bettina J. Davis




DEED RESTRICTION CERTIFICATION STATEMENT

I hereby certify that the area of this plot does not include any lots of a prior subdivision limited by deed restriction to residential use for not more than two residential units per lot.

Owner Signature

SWORN TO AND SUBSCRIBED before me this 22nd day of August, 1995.

Signature of Notary Public Bettina J. Davis

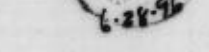

STATE OF TEXAS COUNTY OF PARKER I hereby certify that this instrument was filed on the date and time stamped herein by me and was duly recorded in the volume and page of the named records of Parker County as stamped herein by me.

RECORDED MAY - 2 1996



RECEIVED AND FILED FOR RECORD 3:30 PM

MAY 0 2 1996

Jeane Brunson, Co. Clerk, PARKER COUNTY, TEXAS

SURVEYOR'S CERTIFICATE

The surveyor responsible for surveying the subdivision area shall attest to the accuracy of same in the following form:

THIS is to certify that I, DAVID MELVIN JR, a Registered Public Surveyor of the State of Texas, have plotted the above subdivision from an actual survey on the ground; and all lot corners, angle points, and points of curve are properly marked on the ground, and that this plat correctly represents that survey made by me or under my direction and supervision.

Signature of Surveyor David Melvin Jr

Surveyor Date 2-28-96 Texas Registration No. 2074

CITY APPROVAL STATEMENT

APPROVED: City Council, city of Weatherford, Texas 8-22-95

Signature of City Council Member Sherry Nation

Signature of City Council Member Wayne Carter

Signature of City Council Member Caron Nelson

P&Z APPROVAL STATEMENT 8-2-95

APPROVED: P&Z Board, city of Weatherford, Texas

Signature of P&Z Board Member Wayne Heath

EASEMENT REQUIREMENTS: Along the rear of all outside lots there shall be a 7.5 foot utility and drainage easement. A five foot utility and drainage easement shall be in all lots adjacent to another lot located along that adjacent lot line.

STATEMENT ACKNOWLEDGING VISIBILITY TRIANGLES There shall be provided at the intersections of all public streets, 25' visibility triangles as required by Section 8.7 of the Subdivision Ordinance of the City.

BARNETT ENGINEERING, INC. CONSULTING ENGINEERS - PLANNERS - DESIGNERS P.O. Box 1485 • Mineral Wells, Texas 76067

PREPARED JULY 25, 1995

NOTE: THERE IS A 5 FOOT UTILITY EASEMENT ALONG THE FRONT OF ALL LOTS ADJACENT TO THE ROAD.

BRIARWOOD SECTION III 9.83 acre subdivision, a part of the RICHARD NOWLING Survey, Abstract No. 998 to the City of Weatherford, Parker County, Texas