

# BROWN ESTATES SPRINGTOWN, TEXAS

Scale: 1" = 200'


Filed for record the 12th day of  
November, A.D. 1955

County Clerk, Parker County,  
Texas.

November 12th, 1955.  
In Commissioners' Court  
November Term, 1955.

This Plat approved and adopted by the  
Commissioners' Court of Parker County,  
Texas, in accordance with an Order of  
said Court, recorded in Volume 9, at page  
576 of the Minutes of the Commissioners'  
Court of Parker County, Texas.

*John D. ...*  
County Judge, Presiding.

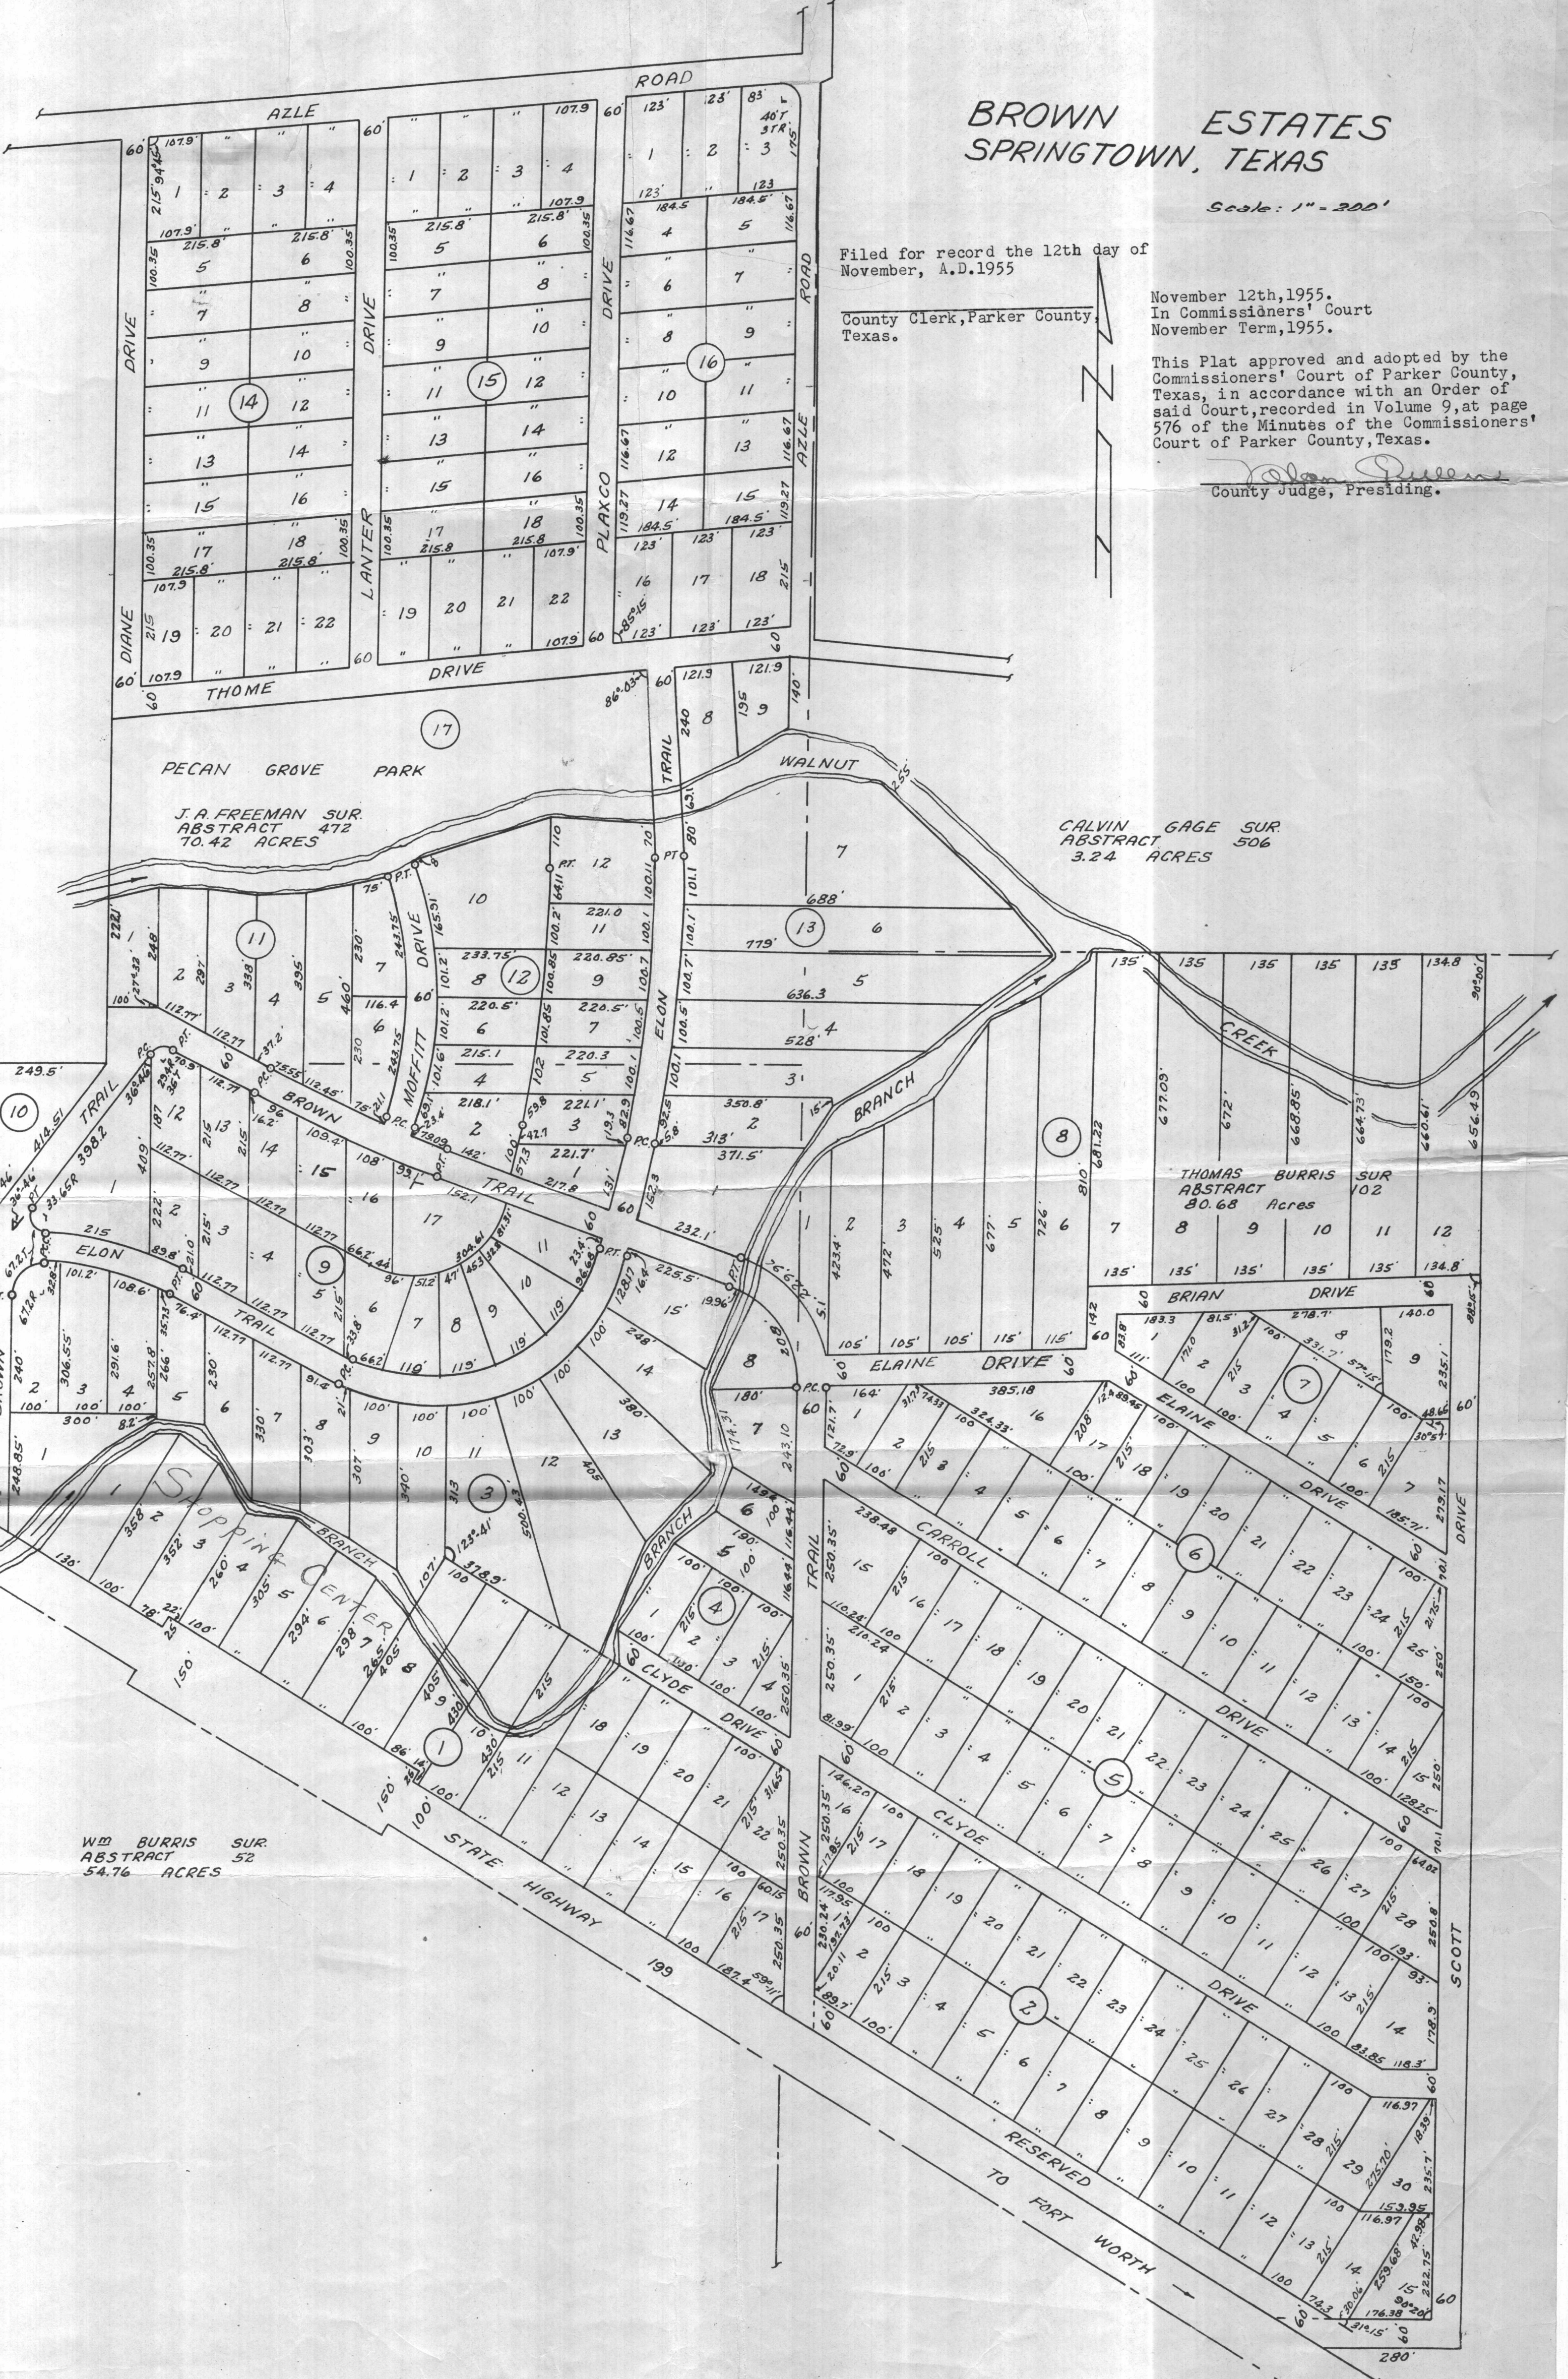

W.M. BURRIS SUR.  
ABSTRACT 52  
54.76 ACRES

J.A. FREEMAN SUR.  
ABSTRACT 472  
70.42 ACRES

CALVIN GAGE SUR.  
ABSTRACT 506  
3.24 ACRES

THOMAS BURRIS SUR.  
ABSTRACT 102  
80.68 ACRES

RESERVED  
TO FORT WORTH