




VAN WINKLE ST.

TREMONT ST.

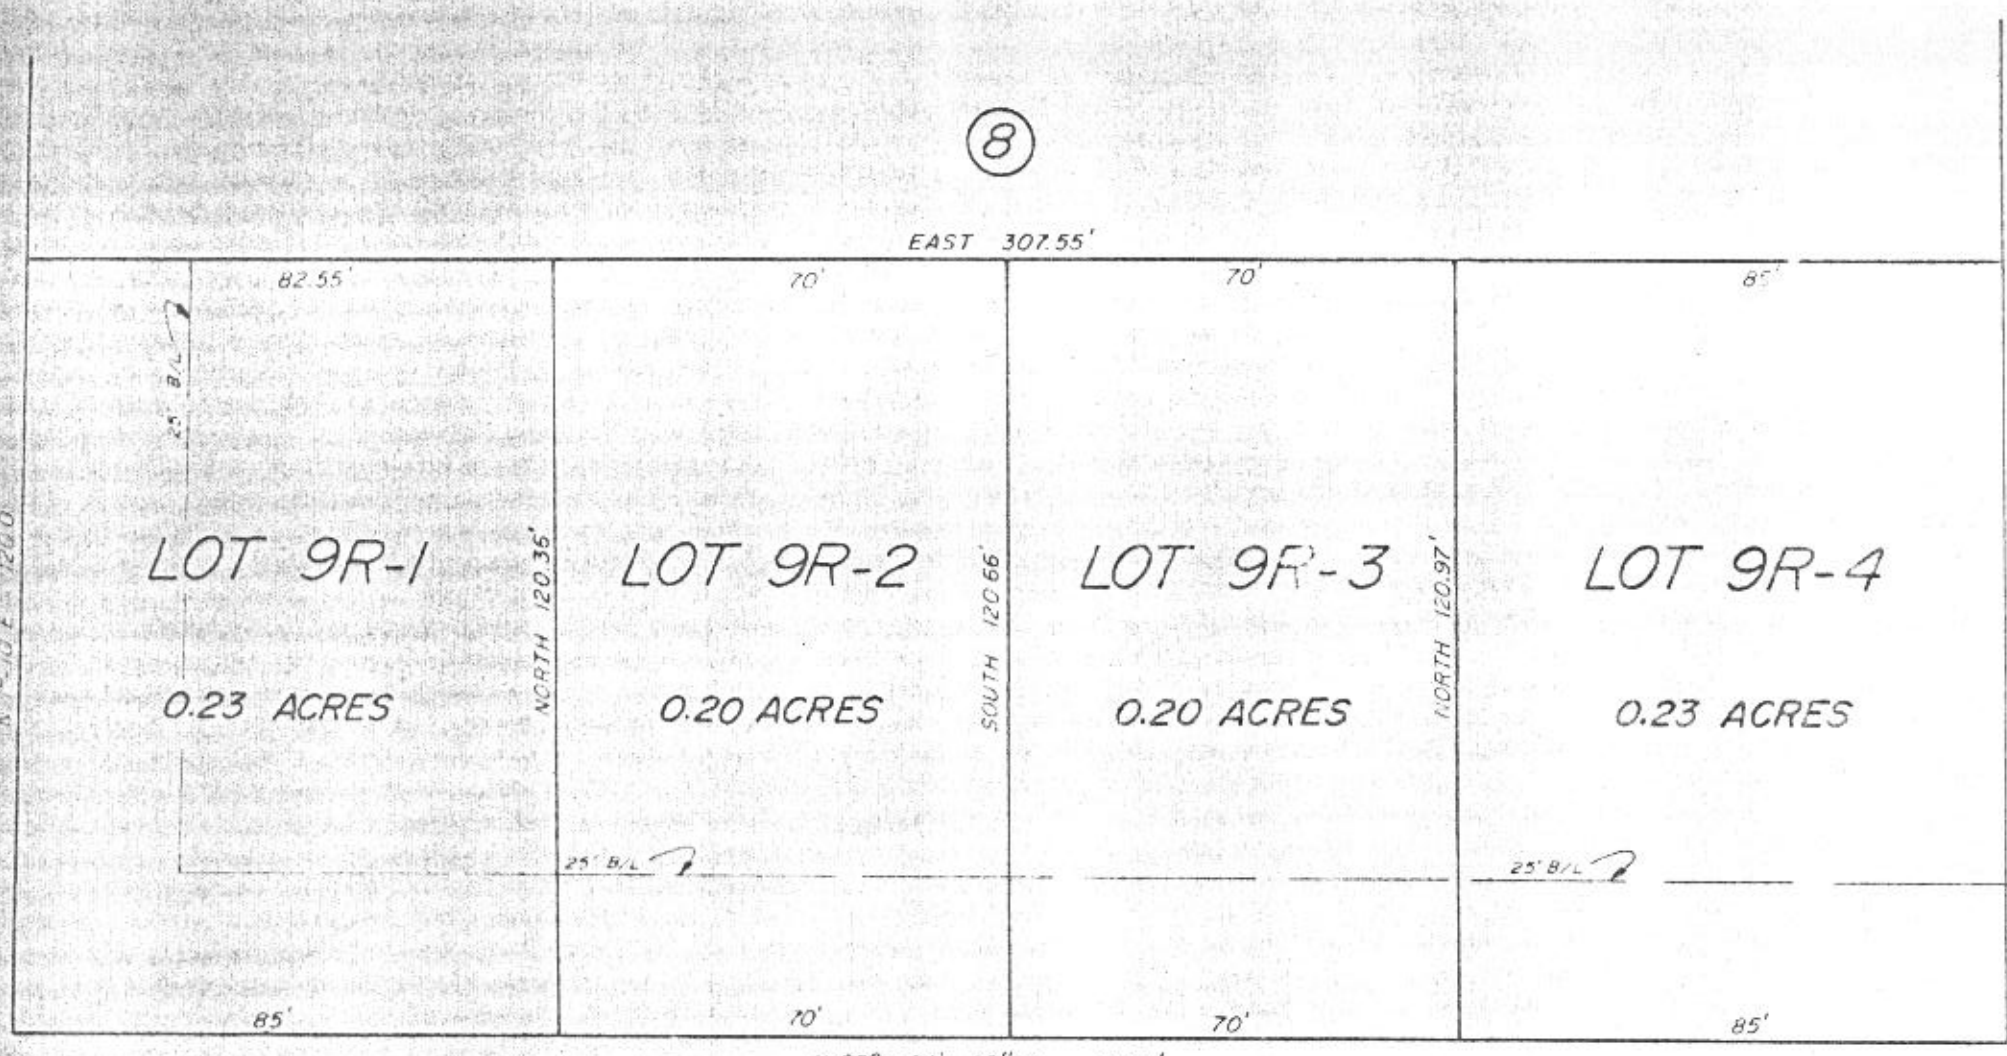

PLAT SHOWING

LOTS 9R-1, 9R-2, 9R-3, & 9R-4,
 A REVISION OF LOT 9
 DALTON HEIGHTS
 CITY OF WEATHERFORD
 PARKER COUNTY, TEXAS

(AS RECORDED IN PLAT CABINET A, SLIDE 583,
 PLAT RECORDS, PARKER COUNTY, TEXAS)

EAST THIRD ST. (extension)

This is to certify that this plat reflects a survey as made on the ground,
 by me, or under my supervision.

L.O. Mitchell
 L.O. MITCHELL, R.P.S. #252

STATE OF TEXAS:
 COUNTY OF PARLER

I, Ralph Shaw, undersigned owner of Lot 9, DALTON HEIGHTS, an addition to the City of Weatherford, Parker County, Texas do hereby adopt the foregoing plat for revision the same to be known as Lots 9R-1, 9R-2, 9R-3, & 9R-4, DALTON HEIGHTS, an addition to the City of Weatherford, Parker County, Texas and do hereby dedicate to the public, for public use forever, any and all streets, alleys and easements shown on said plat, which plat has been prepared by L.O. Mitchell, a Registered Public Land Surveyor, of Parker County, Texas. IN TESTIMONY WHEREOF: Witness my hand this the 29 day of January, 1987.

Ralph Shaw
 Ralph Shaw

This instrument was acknowledged before me on January 29, 1987 by Ralph Shaw



L.O. Mitchell
 Signature of Officer
L.O. Mitchell
 Title of Officer
 My Commission expires 6-28-88



137412
 DCA 547
 RECEIVED AND FILED
 FOR RECORD
 11:33 O'clock P.M.
 JAN 28 1987
 CARRIE REED, Co. Clerk
 PARKER COUNTY, TEXAS
 By *[Signature]* Deputy
 20-0080

STATE OF TEXAS COUNTY OF PARKER
 I hereby certify that this instrument was filed
 on the date and time stamped hereon by me and
 was duly recorded in the volume and page of the
 named records of Parker County as stamped here-
 on by me.
 RECORDED JAN 28 1987

SEAL
Carrie Reed
 County Clerk, Parker County, Tex.

APPROVED BY THE CITY OF WEATHERFORD, PARKER COUNTY, TEXAS:

Mayor *[Signature]*
 Council *[Signatures]*
 City Secretary *[Signature]*

Date: January 15, 1987