

13995

RECEIVED AND FILED FOR RECORD AT 10:00 AM


MAY 26 1972

T. H. "Tommy" McDaniel, Co. Clerk PARKER COUNTY, TEXAS


By Deputy

FILED IN VOLUME 56, PAGE 4... COUNTY COURT, PARKER COUNTY

HORSESHOE BEND TRAIL

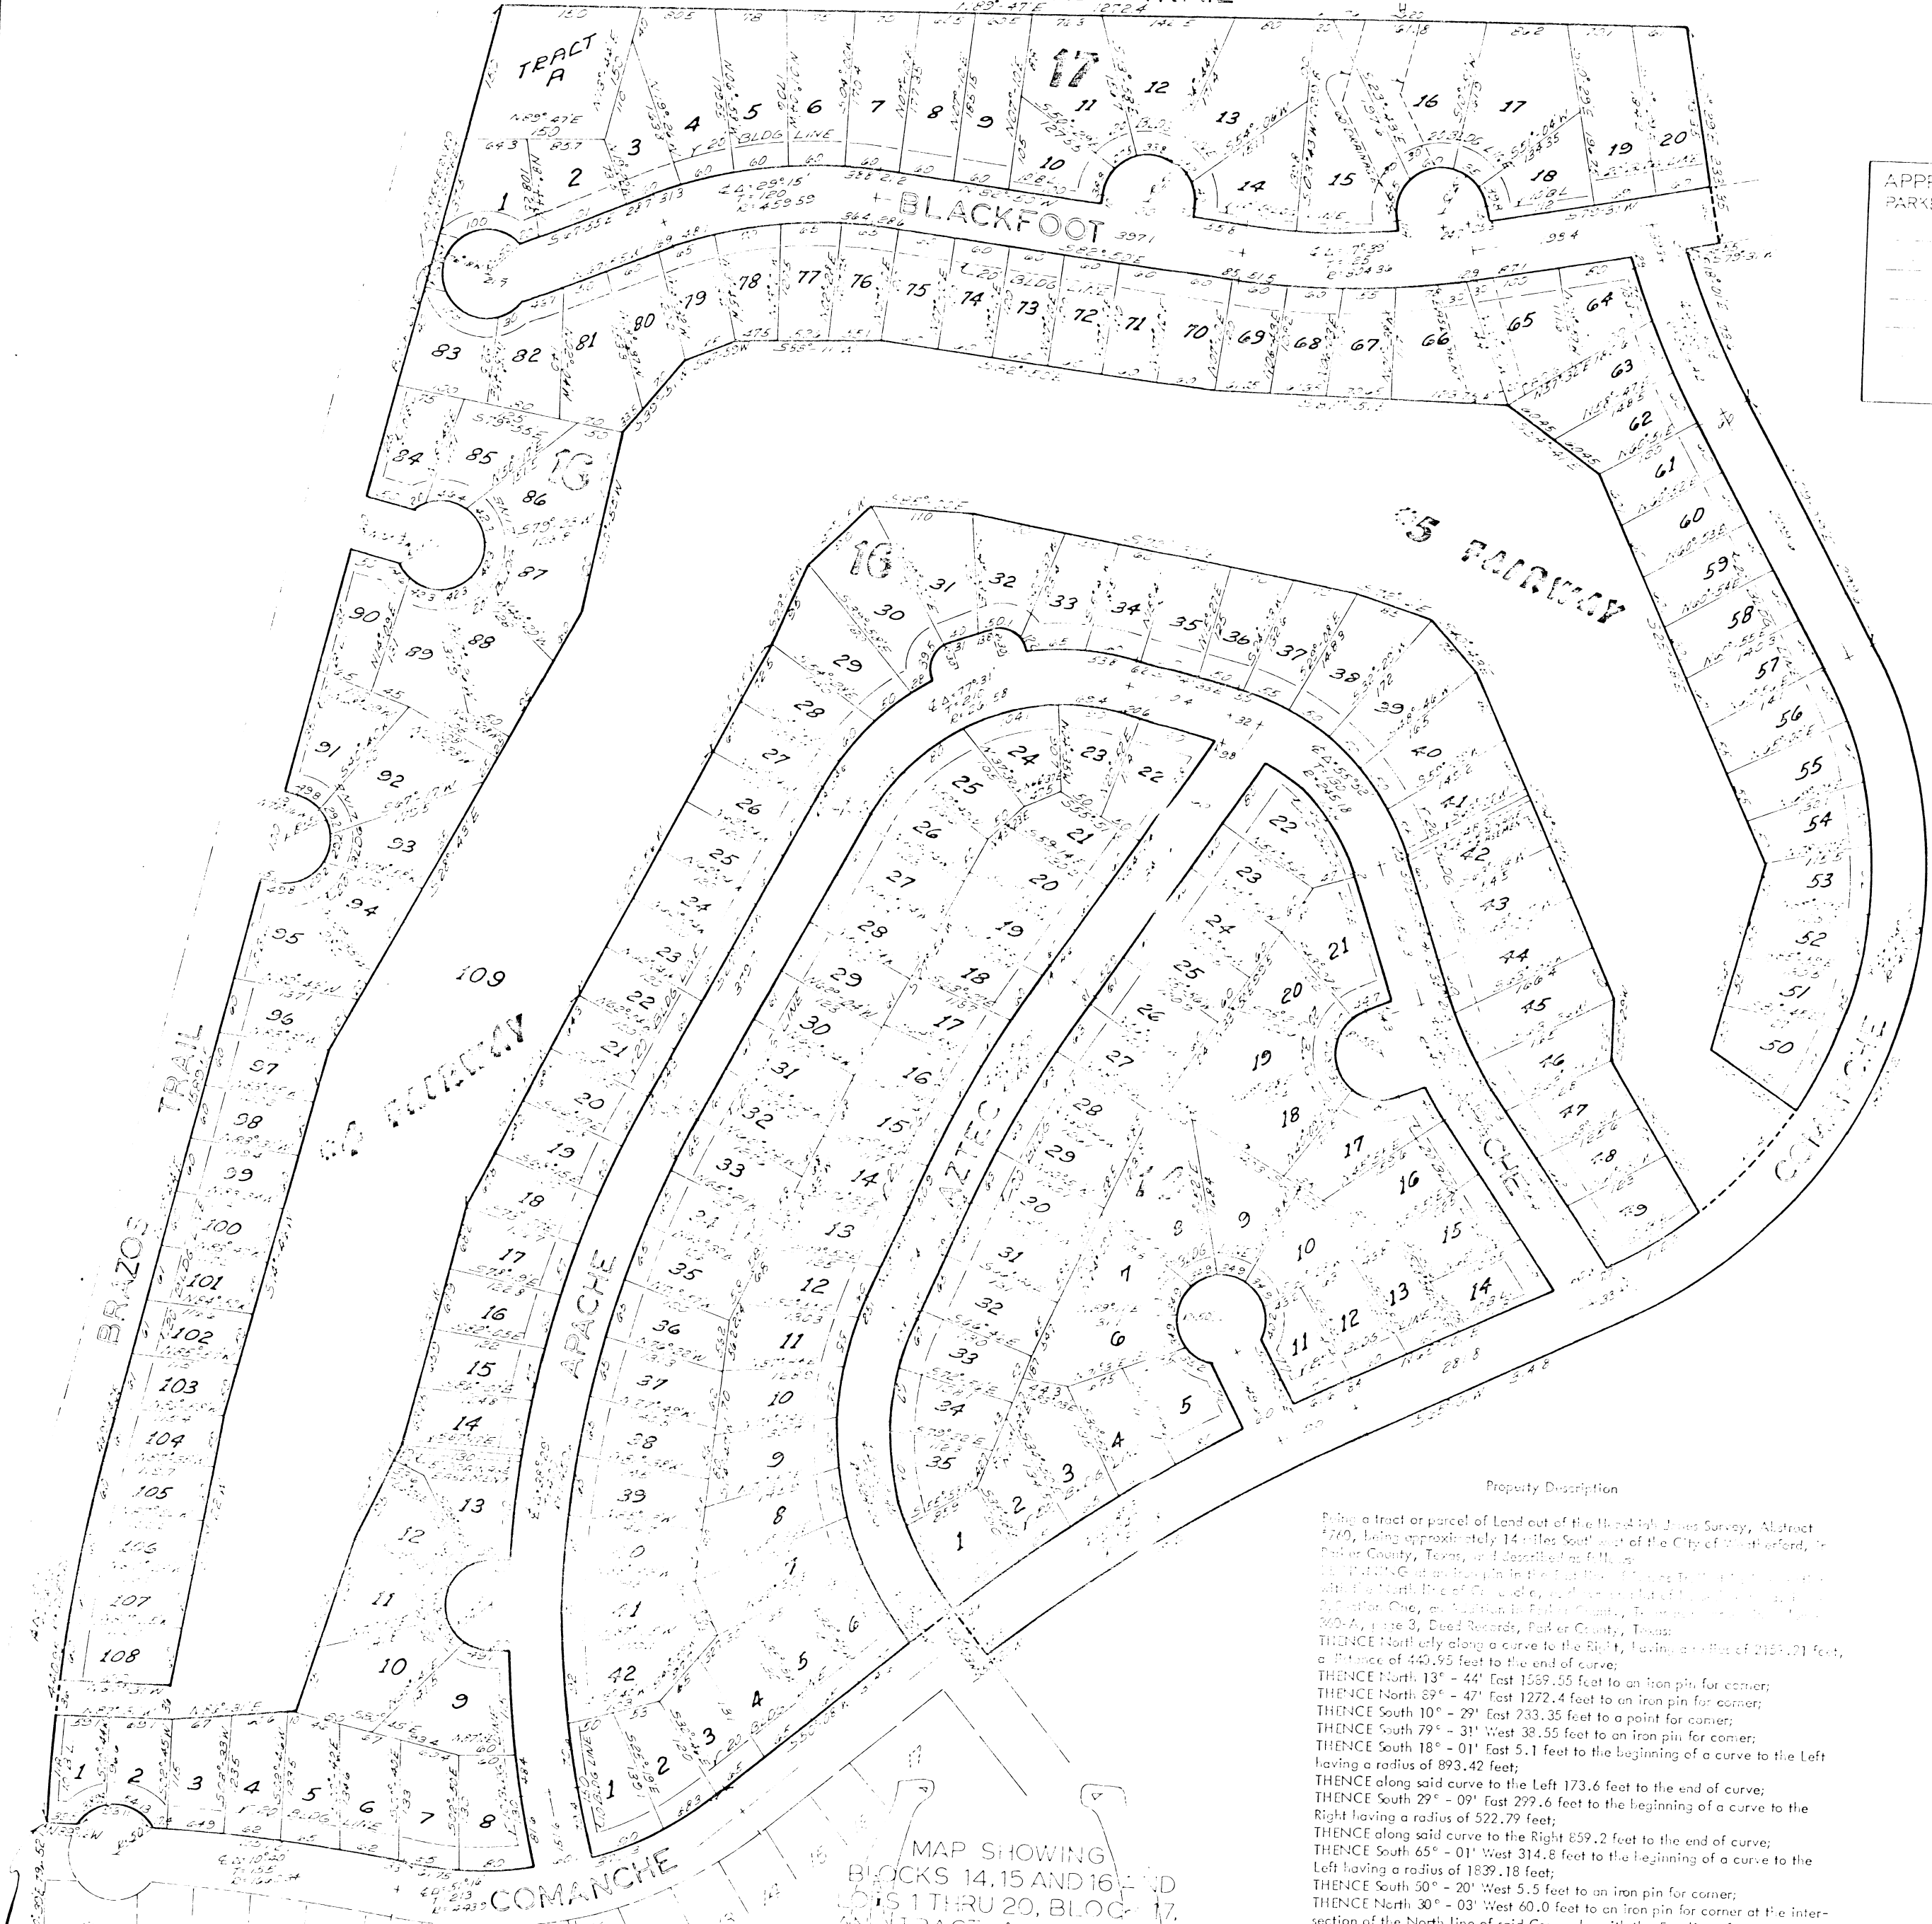

APPROVED COMMISSIONERS COURT PARKER COUNTY TEXAS

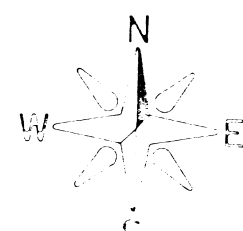

graphic scale in feet

MAP SHOWING BLOCKS 14, 15 AND 16 AND LOTS 1 THRU 20, BLOCK 17, TRACT A, BLOCK 17, HORSESHOE BEND PHASE TWO, SECTION TWO, AN ADDITION IN PARKER COUNTY, TEXAS, OUT OF THE HEZEKIAH JONES SURVEY.

Property Description: Being a tract or parcel of Land out of the Hezekiah Jones Survey, Abstract 170, being approximately 14 miles South...

J. R. "JIM" DUNAWAY... J. R. Dunaway... 5-11-72