

FINAL PLAT MEADOW PARK ESTATES - PHASE 1


AN ADDITION TO PARKER COUNTY, TEXAS

R.H. DURRETT SURVEY, ABSTRACT NO. 400
EDENTON THOMPSON SURVEY, ABSTRACT NO. 1294
AUGUST 2000
SHEET 3 OF 3



B647


R. H. DURRETT SURVEY, ABSTRACT NO. 400
EDENTON THOMPSON SURVEY, ABSTRACT NO. 1294

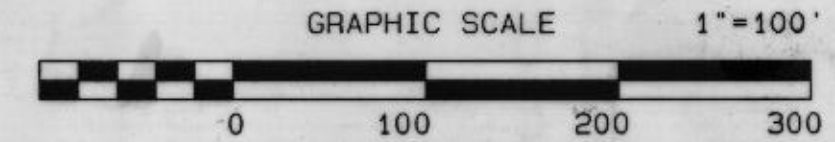

LINE	RADIUS	DELTA	ARC	CHORD BEARING	CHORD
C-1	300.00'	39° 51' 33"	208.70'	S 71° 15' 04"E	204.52'
C-2	125.00'	52° 07' 45"	113.73'	S 25° 35' 25"E	109.85'
C-3	325.00'	20° 56' 46"	118.01'	S 76° 37' 49"E	118.15'
C-4	325.00'	66° 35' 47"	37.76'	S 33° 11' 33"E	356.85'

R=680.00'
L=487.85'
Δ= 41°06'20"
LCB=N12°53'46"E
LC=477.46'

R=60.00'
Δ= 214°02'39"
L=224.15'
LCB=S47°32'45"E
LC=114.74'

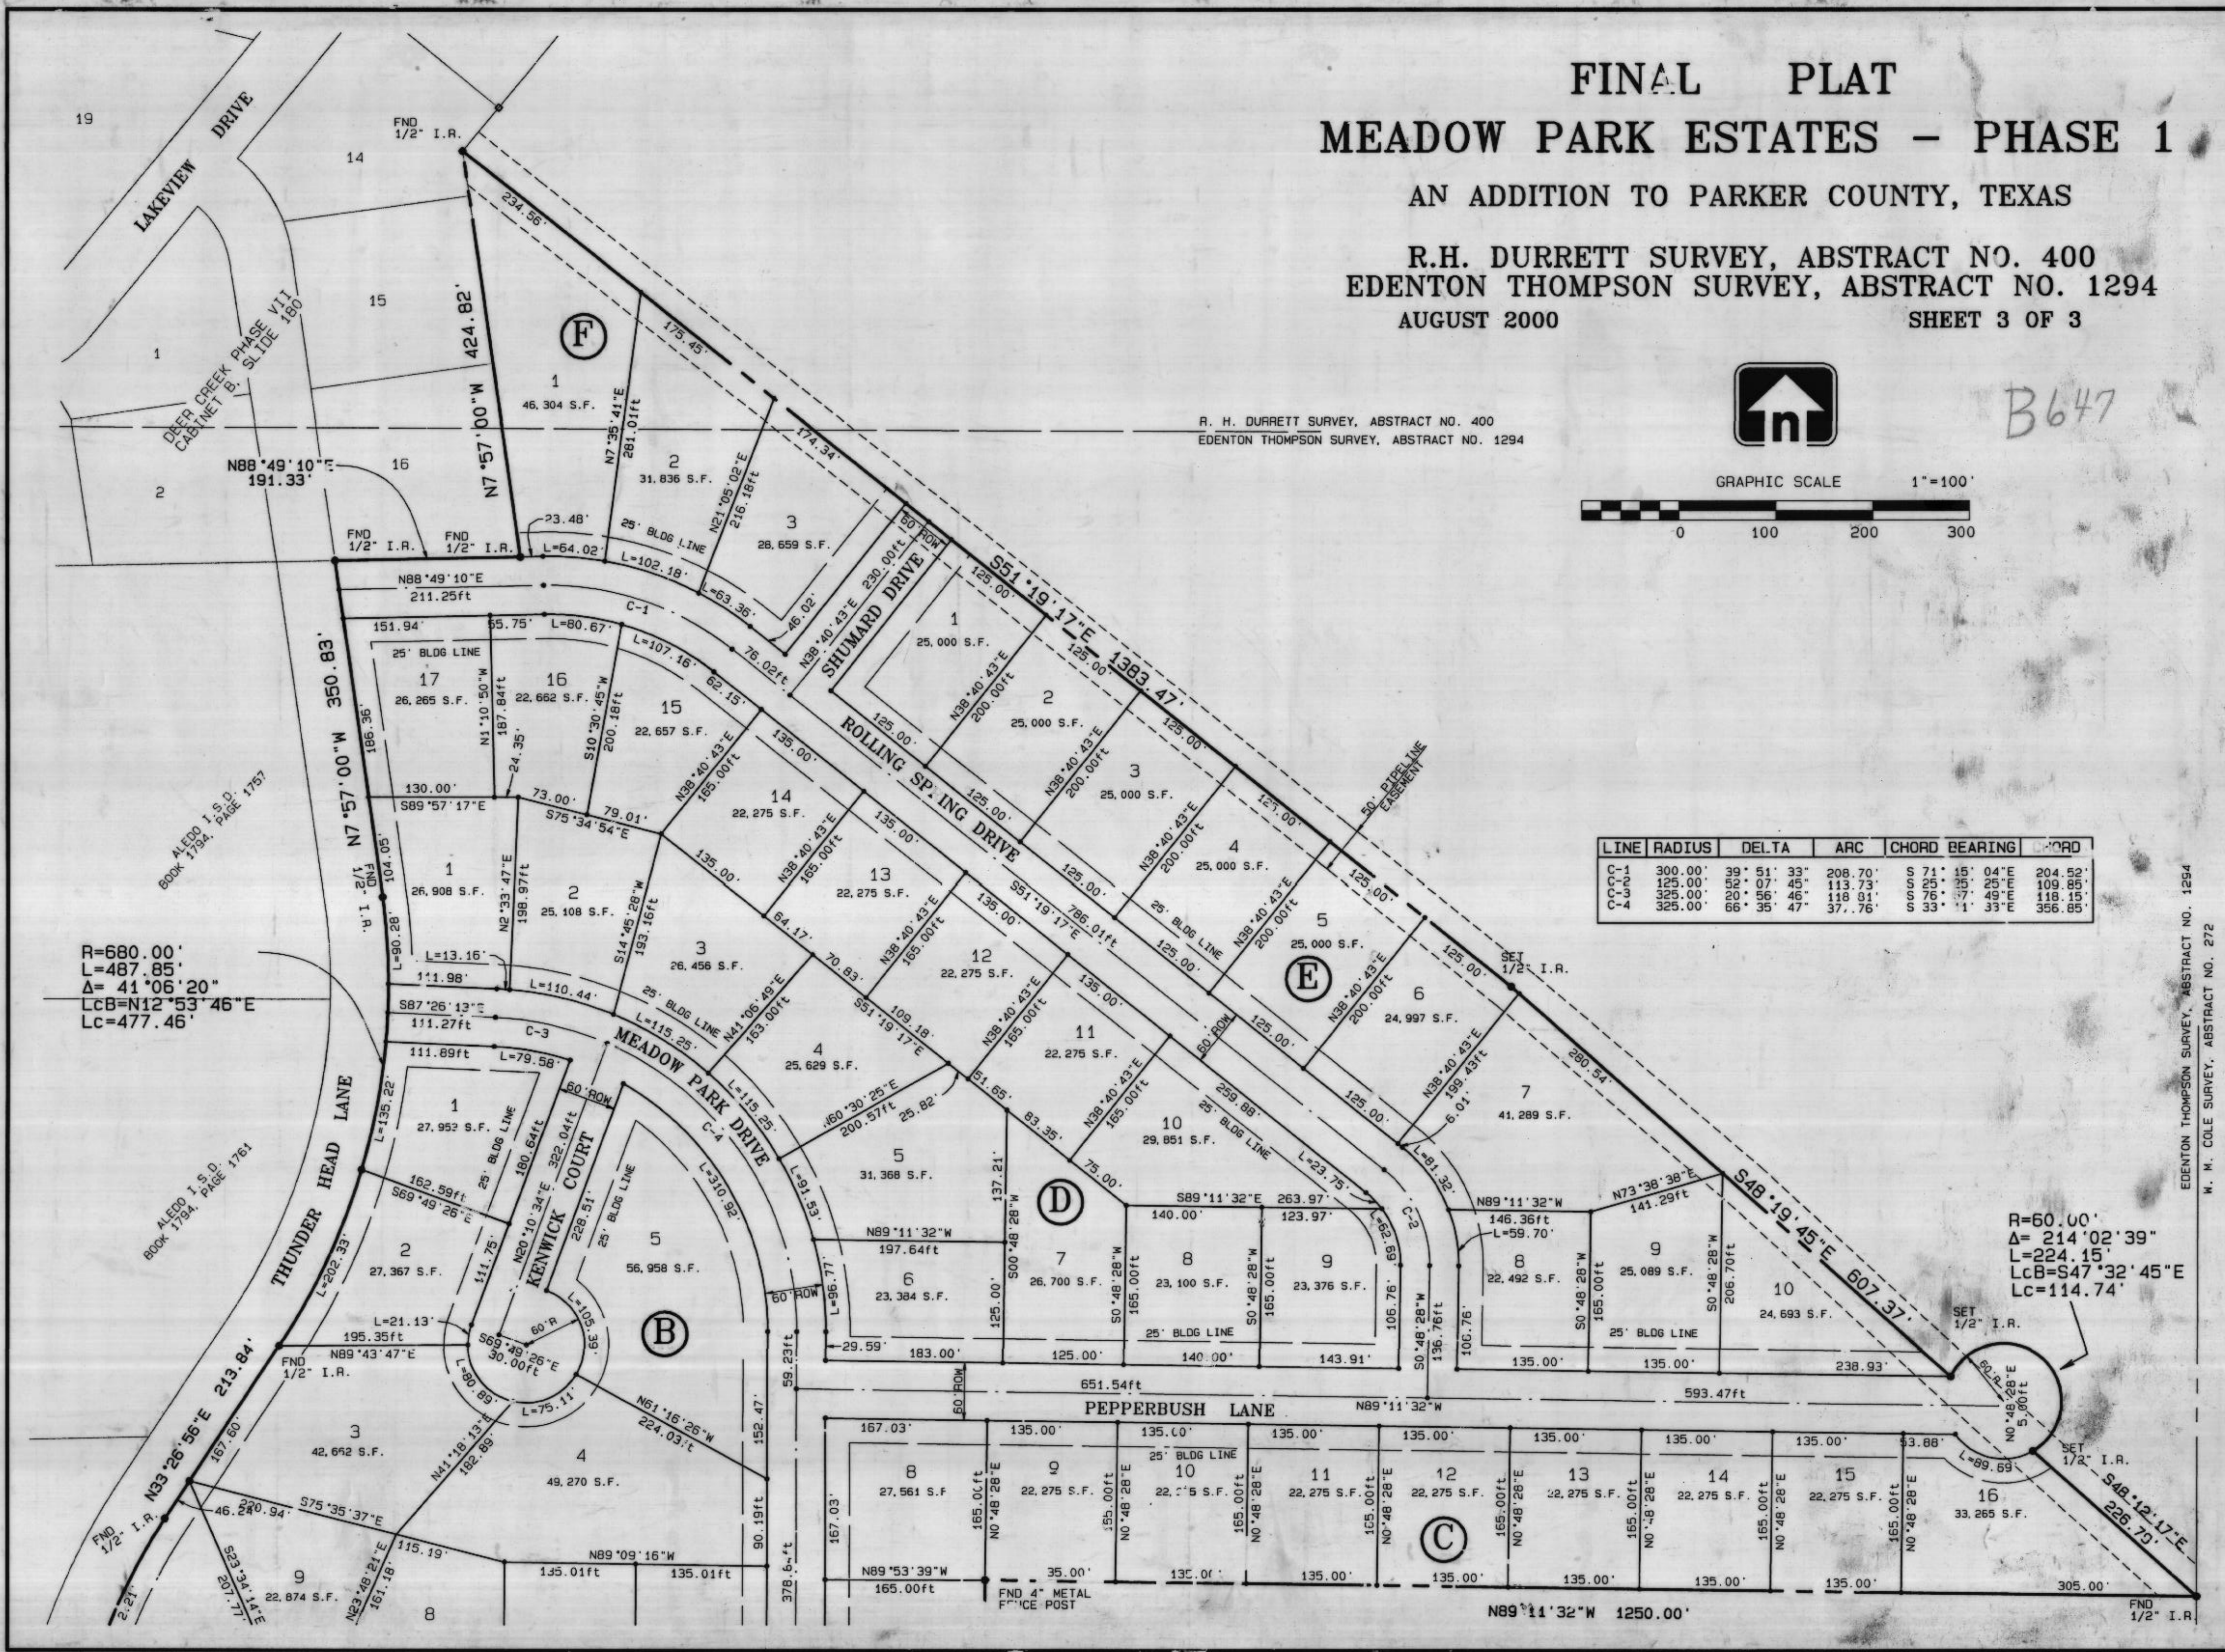

EDENTON THOMPSON SURVEY, ABSTRACT NO. 1294
W. M. COLE SURVEY, ABSTRACT NO. 272