


Crum Document No. 201412798

Z.T. Wynn Survey Abstract No. 2605

Streff Document No. 201609623

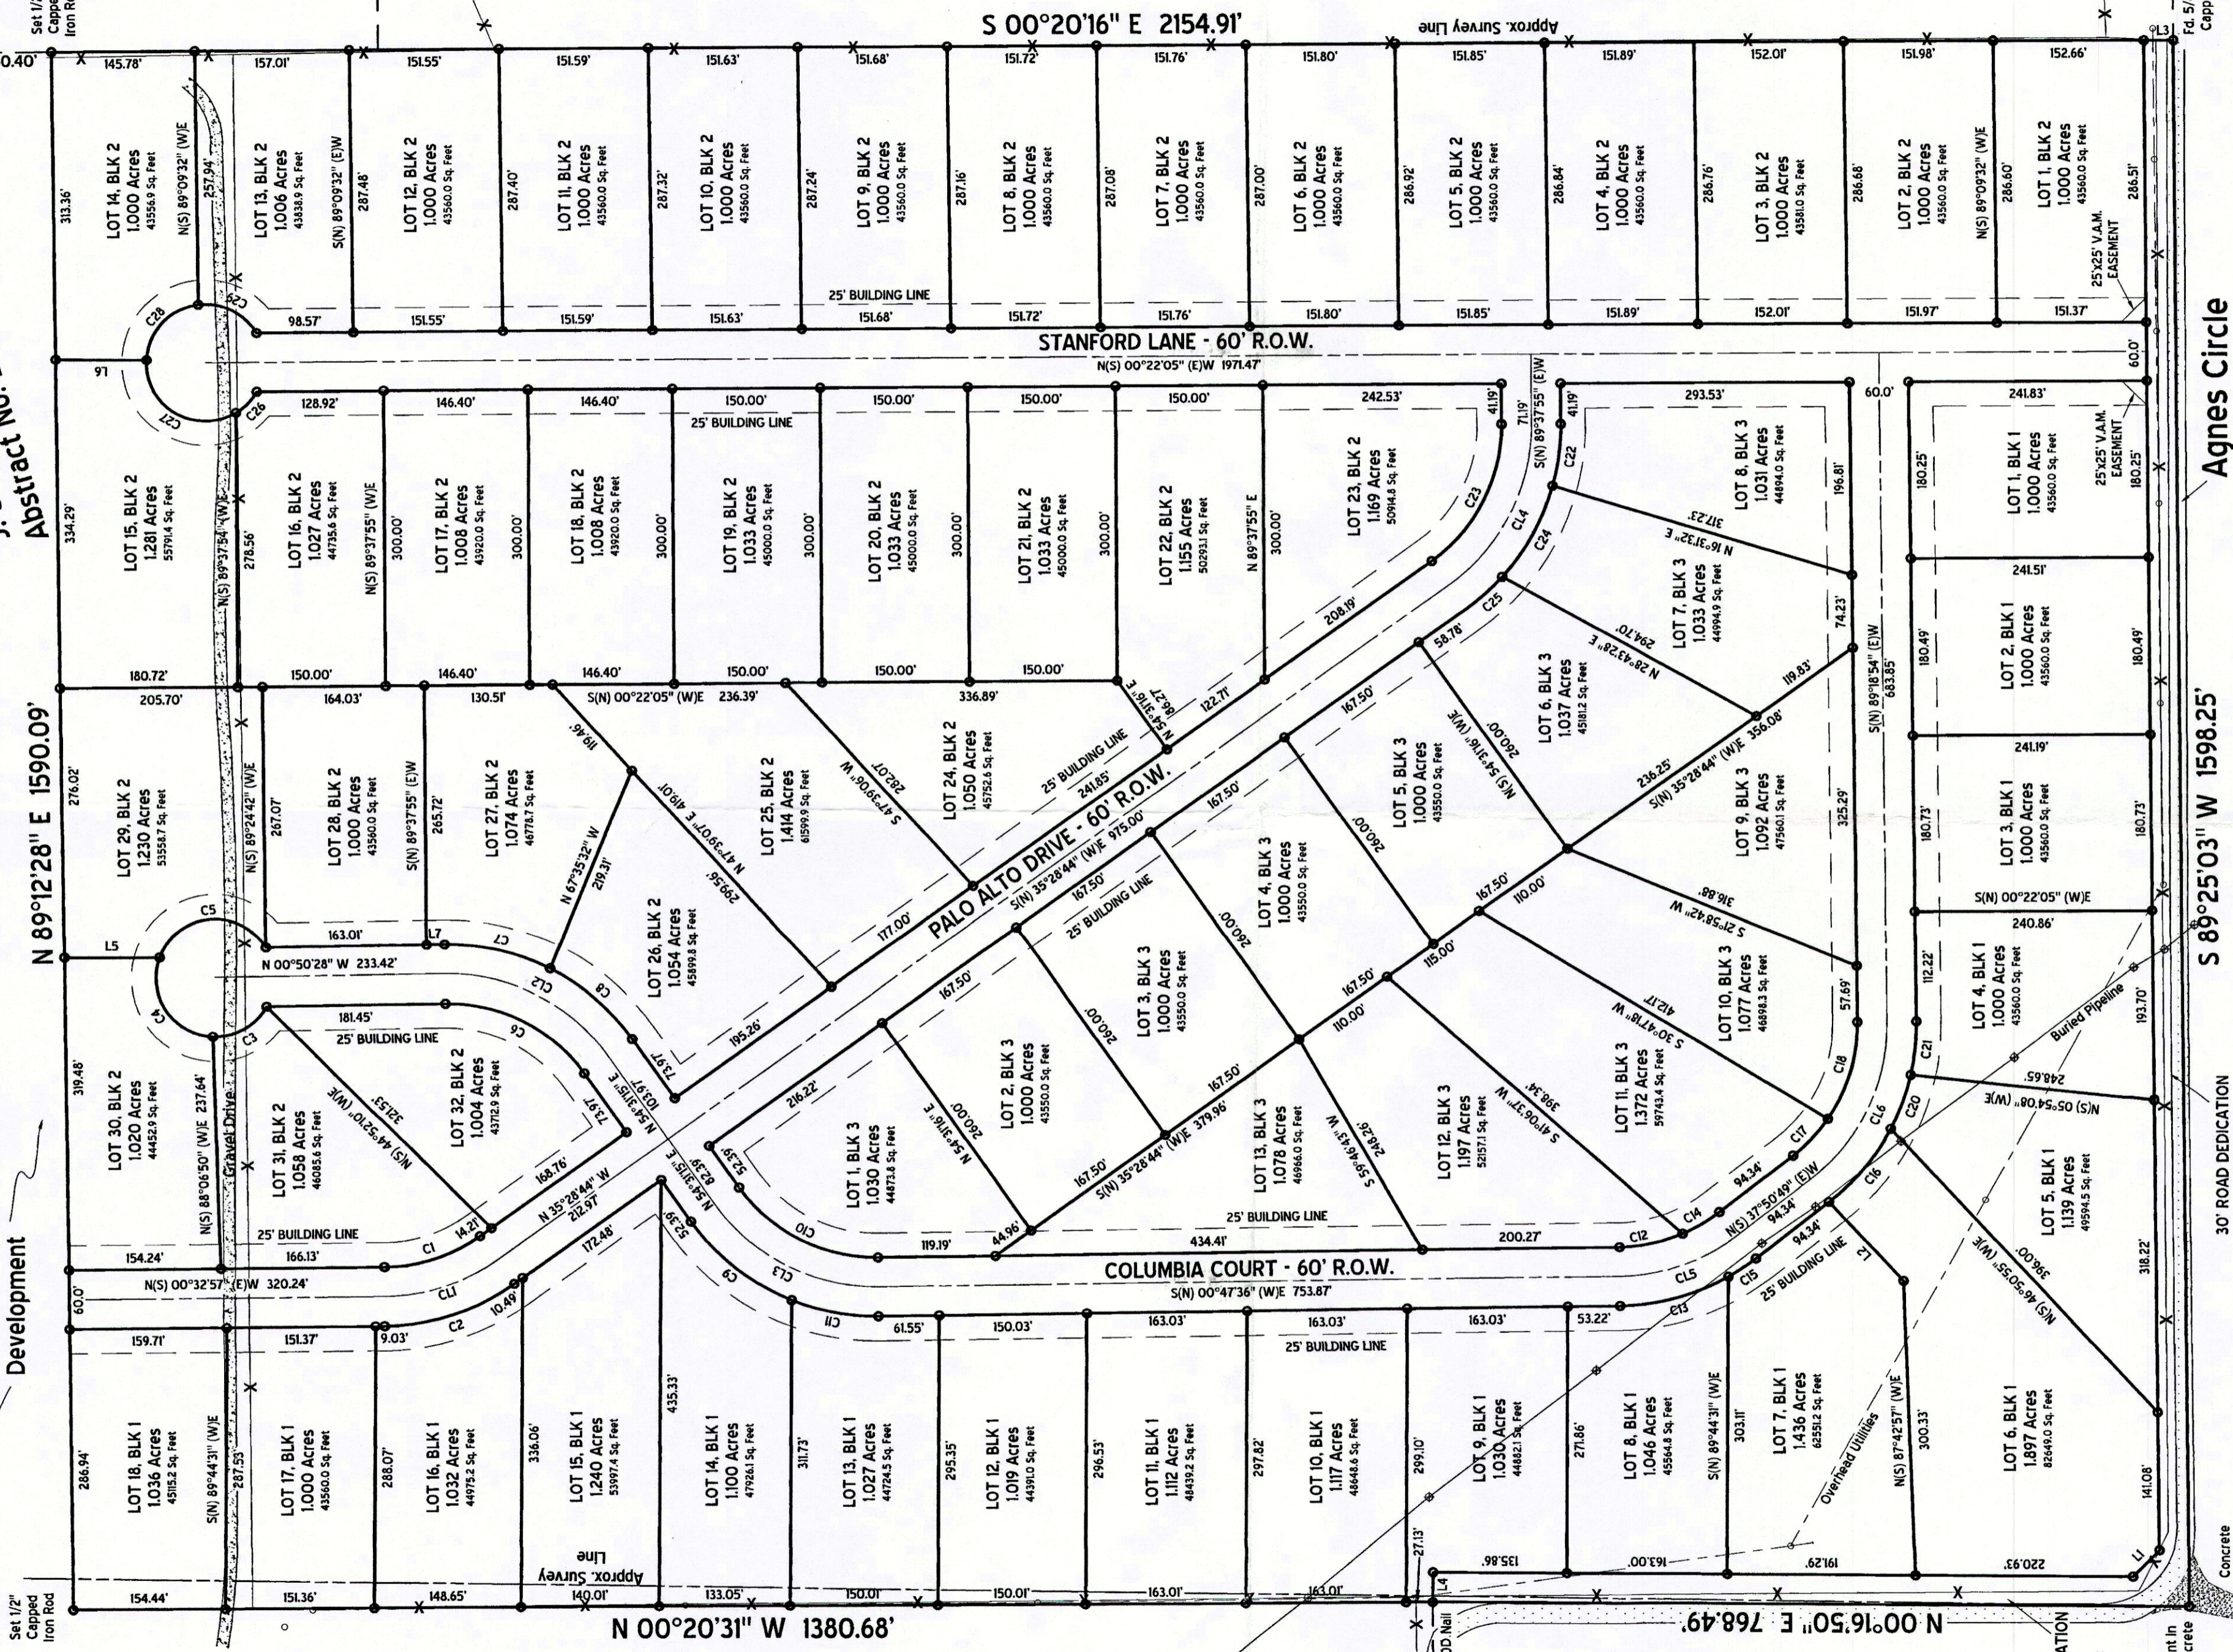

J. Frazier Survey Abstract No. 2583

Remainder of Volume 1743, Page 433

Agnes Circle A Paved Surface



S 89°25'03" W 1598.25'

Agnes Circle A Paved Surface

FINAL PLAT OF LOTS 1-18, BLOCK 1 & LOTS 1-32, BLOCK 2 & LOTS 1-13, BLOCK 3 STANFORD ESTATES

CARTER SURVEYING & MAPPING, INC. 110 A PALO PINTO STREET - WEATHERFORD, TEXAS (P) 817-594-0400 - (F) 817-594-0403

AGGT. NO.: 17516 SCH. DIST.: SP CITY: I-6 MAP NO.:

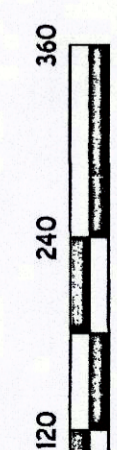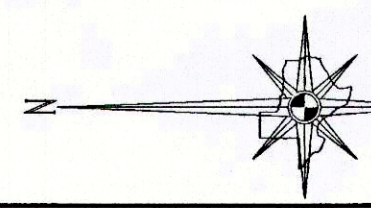

22602-002.001.00 - 74587 subs 22553.000.000.00 41036 0007