


C-289

Doc 00562846 BK OR 2346 Pg 1036
 FILED AND RECORDED
 OFFICIAL PUBLIC RECORDS
 Jul 15, 2005 at 11:05A
 Document Number: 00562846
 Amount: \$1.00
 by Dennis Harris
 STATE OF TEXAS COUNTY OF PARKER
 I hereby certify that this instrument was
 filed on the date and time stamped herein by me
 and was duly recorded in the volume and page
 of the named records of Parker County
 as stamped herein by me.
 Jul 15, 2005
 J. JANE HARRIS, COUNTY CLERK
 PARKER COUNTY

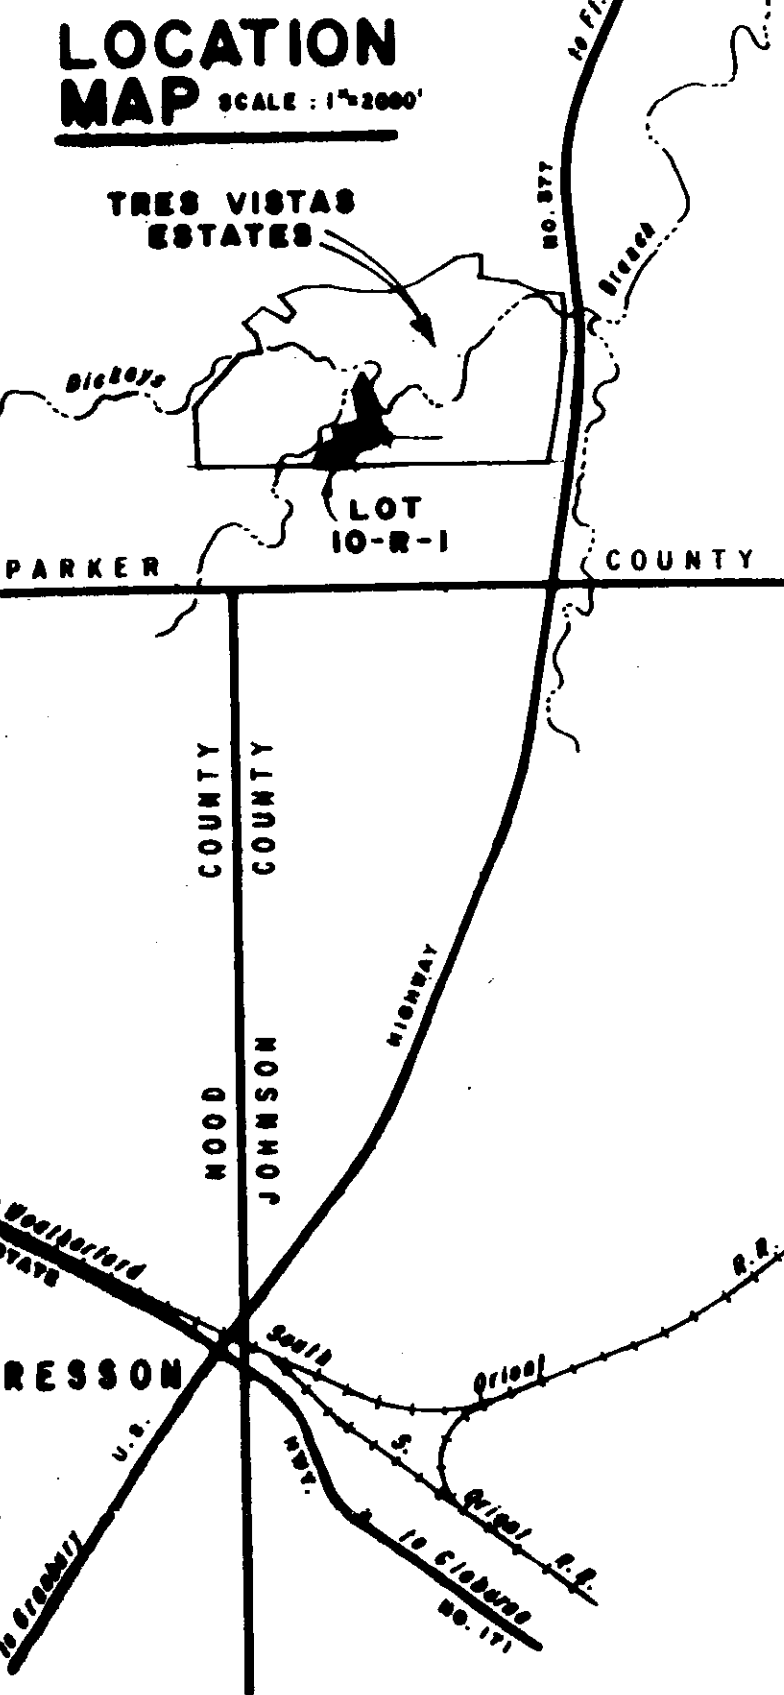


REVISED PLAT

Tres Vistas ESTATES

LOT 10-R-1, BLOCK 1,
PARKER COUNTY, TEXAS

being a revision of LOTS 10-R and 11, BLOCK 1, Tres
Vistas Estates, as shown on plats thereof recorded
in Cabinet C, Slide 7 (Lot 10-R), and Cabinet B,
Slide 545 (Lot 11), Parker County Plat Records.

COMPILED FROM DEEDS OF RECORD, PLATS &
SURVEYS MADE UNDER MY DIRECT SUPERVISION.

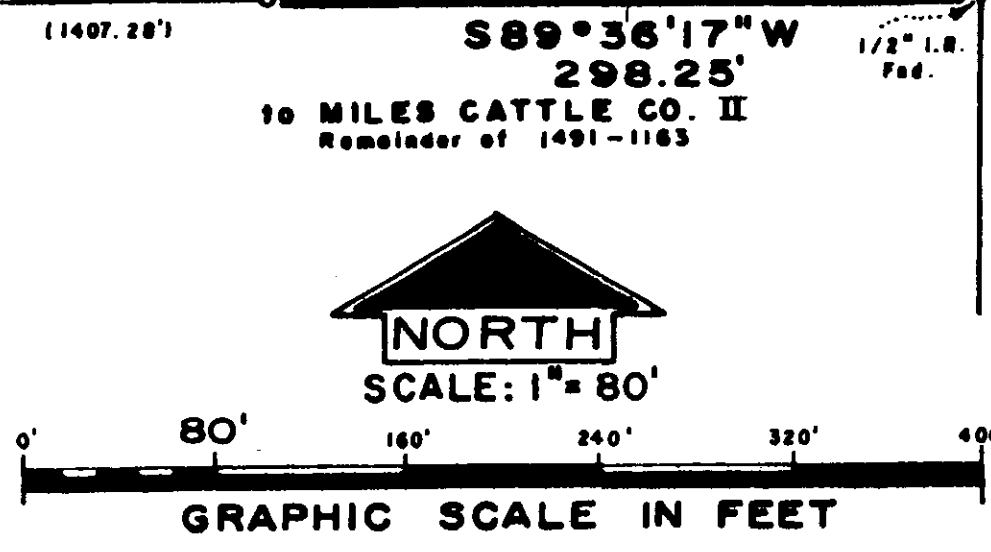

ACCT. NO: _____
 ST: _____

[Signature]
 11 July 2005

OWNER
 Tres Vistas Investors Joint Venture
 6421 Camp Bowie Boulevard, Suite 302
 Fort Worth, Texas 76116

THIS PLAT FILED IN CABINET C
 SLIDE 289, 2005.

SHEET 1 OF 2

GCA GERRY CURTIS ASSOCIATES, INC.
 Surveyors
 P.O. Box 9668 817/334-0381
 Fort Worth, Texas 76147-2668