



15 170 Acres

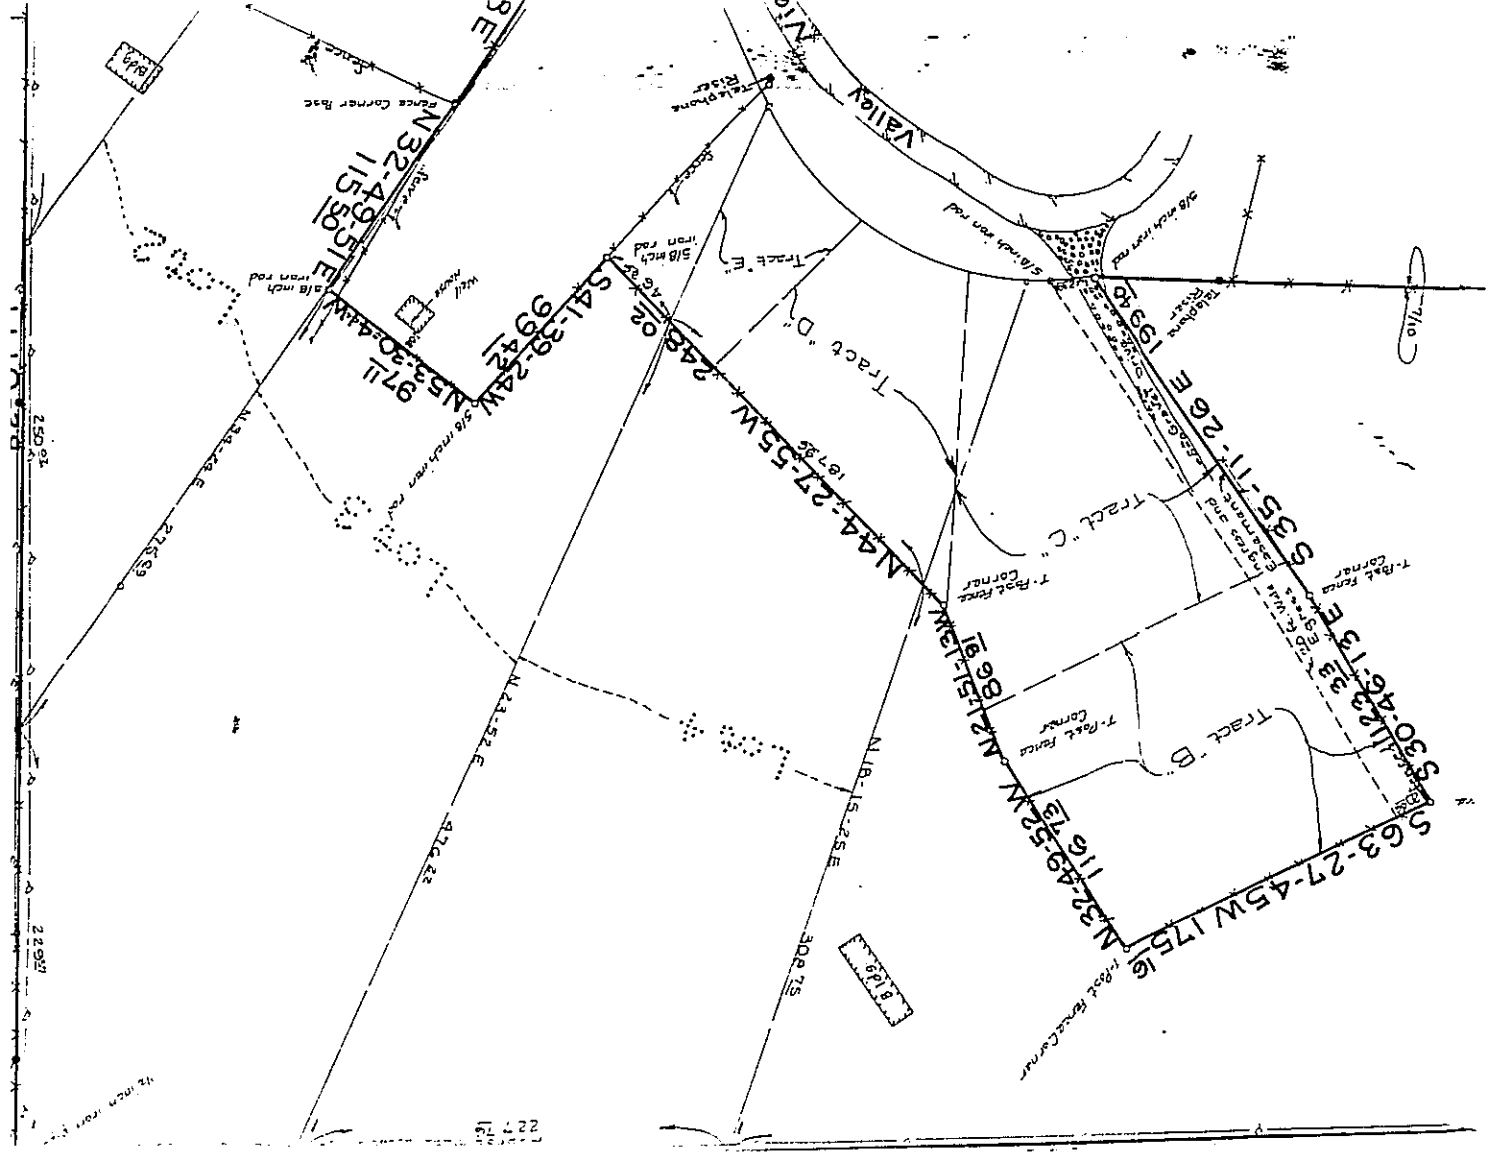


Valley View Ranch Addn. (9.74 ac)
 (E.H. Burke Sur. Abst. 112)
 (Book 318 Page 80)

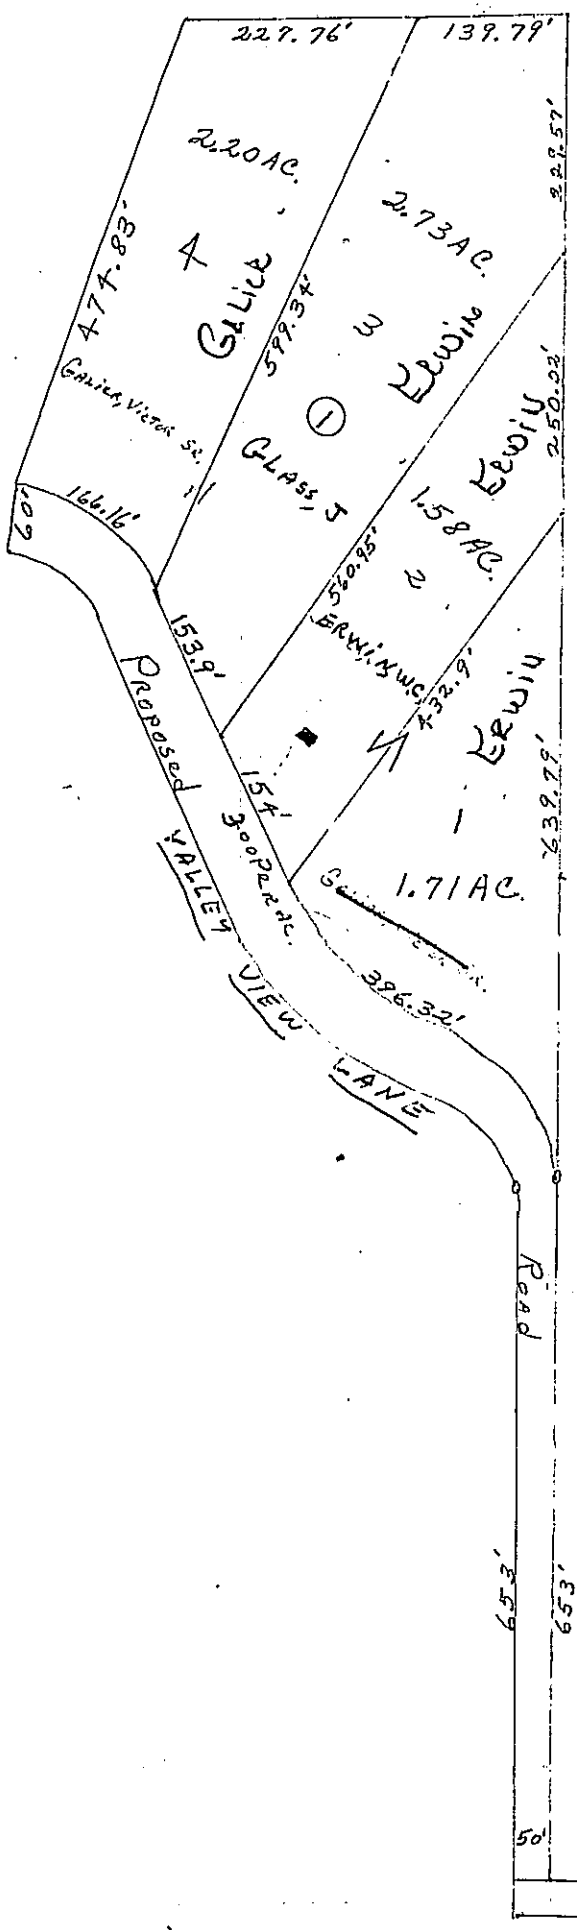

SCALE
 1" = 200'

EXISTING COUNTY ROAD

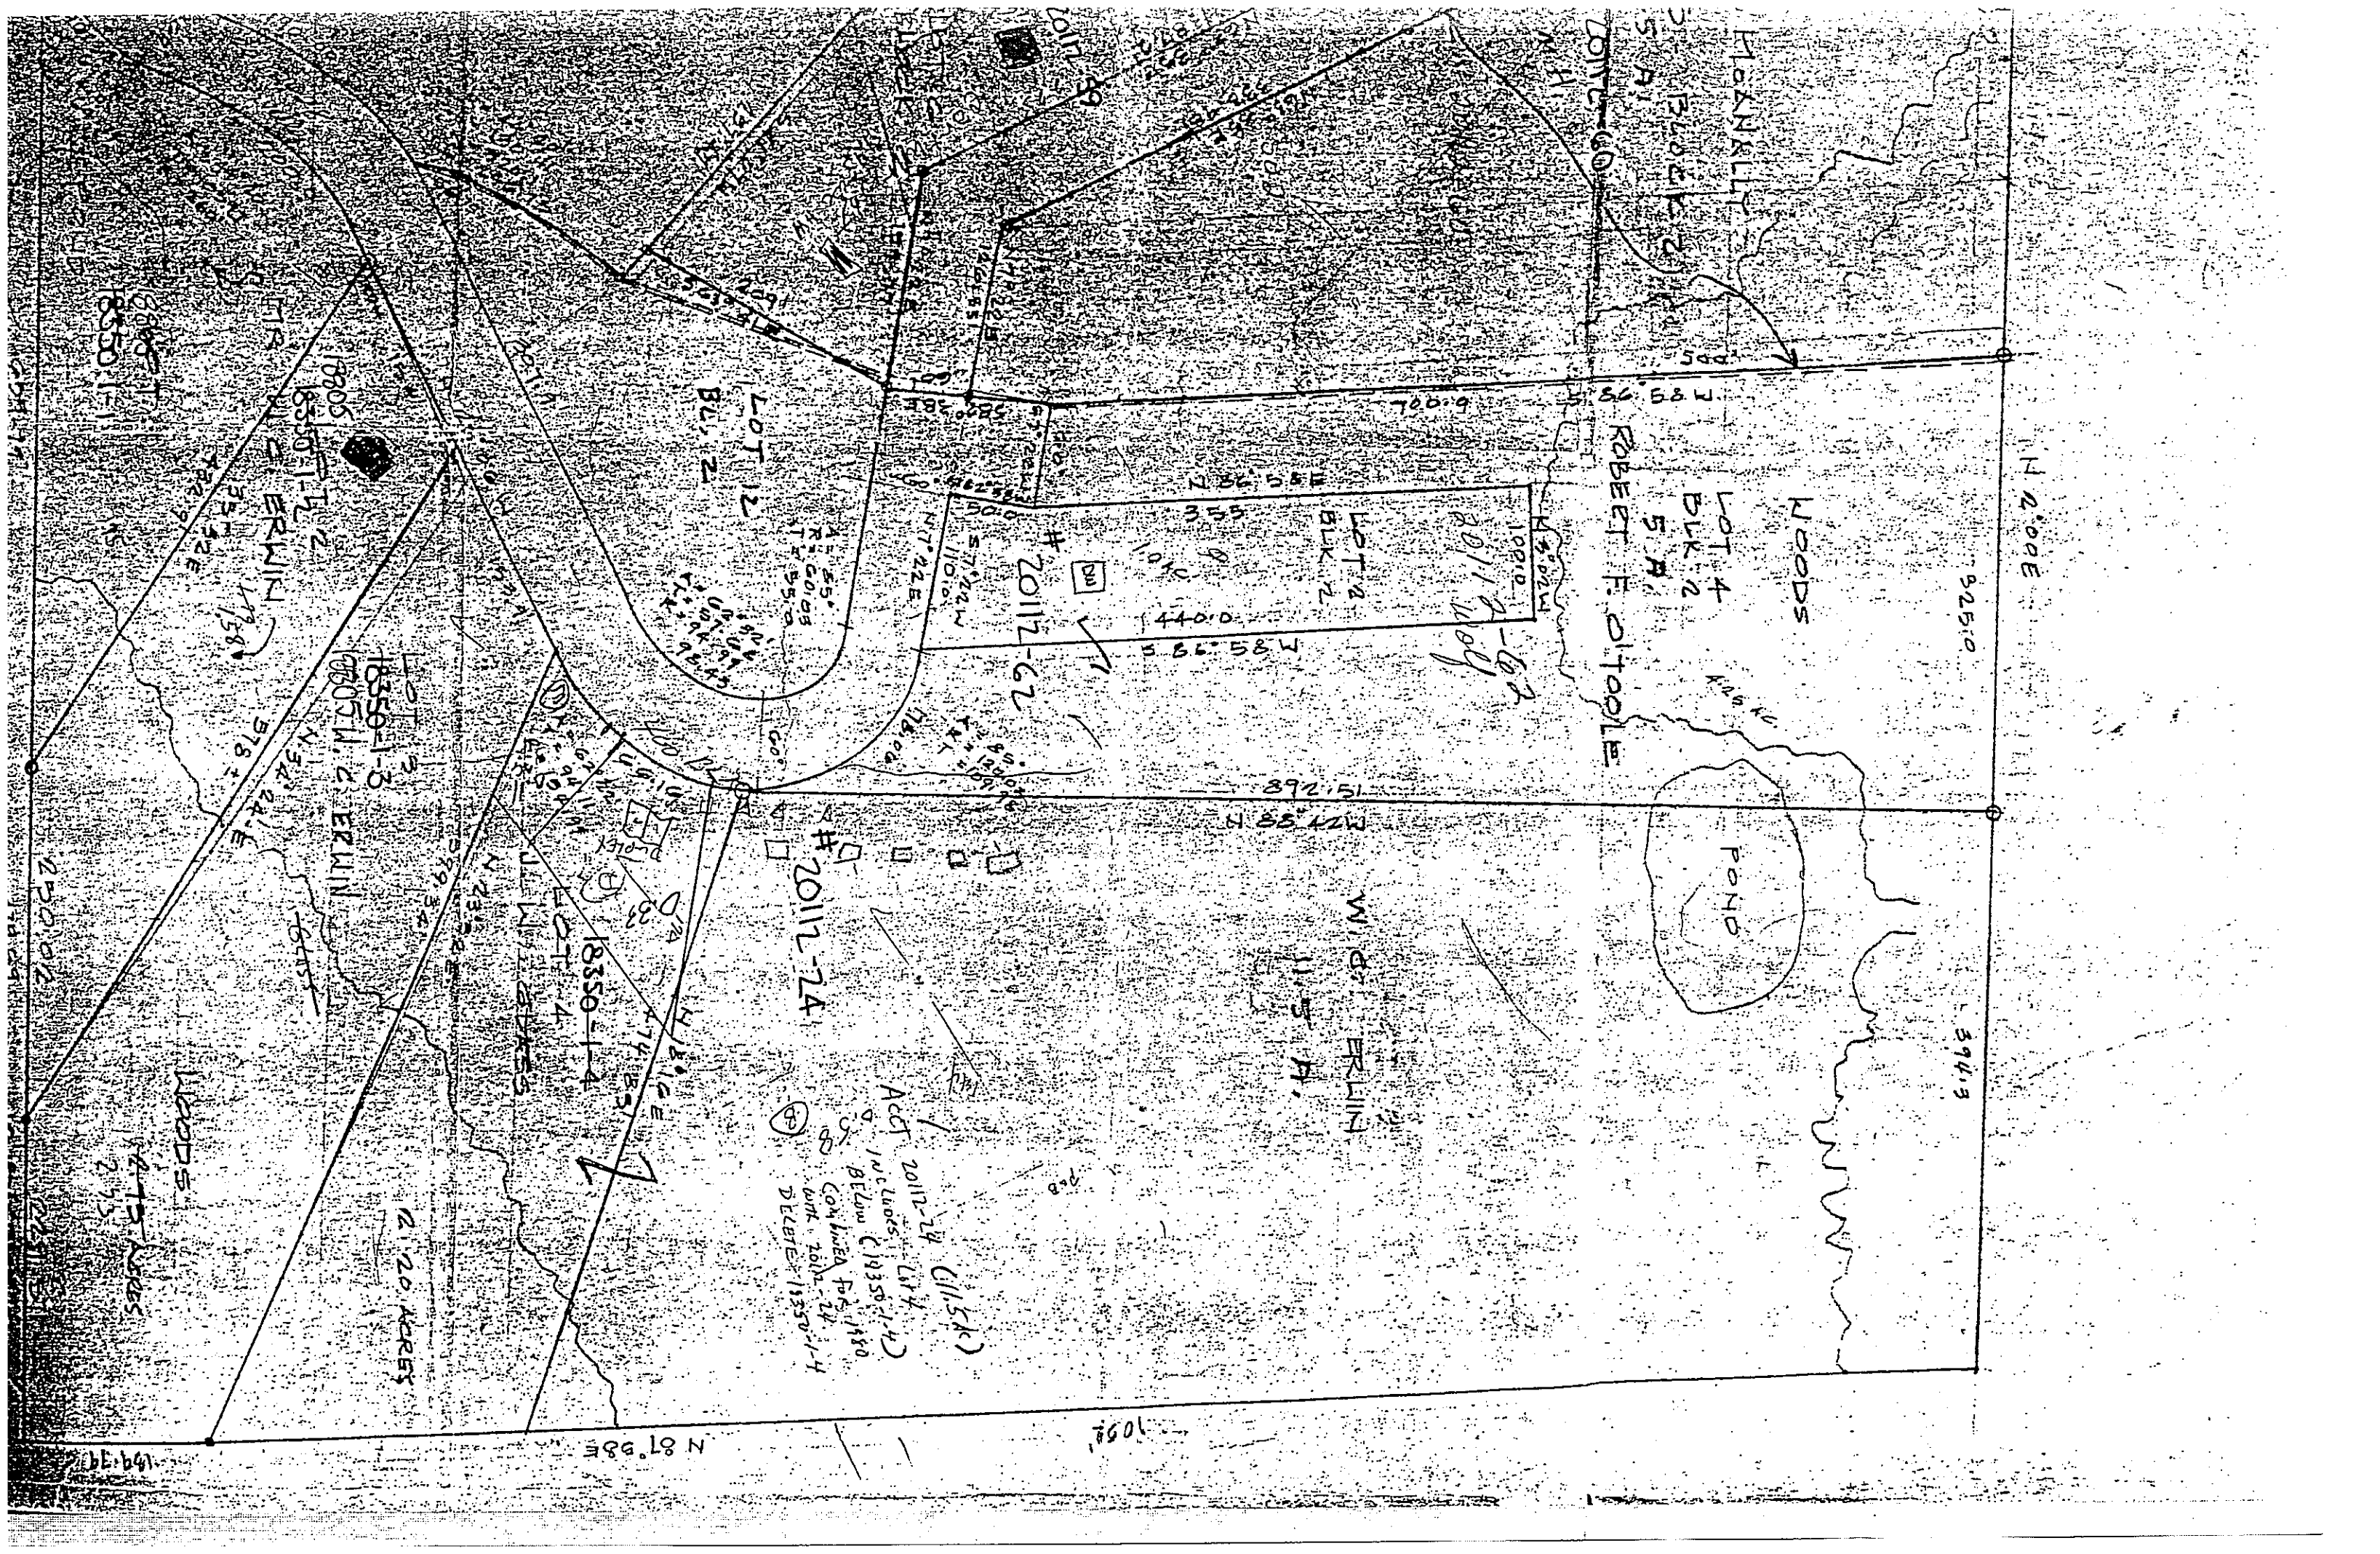

N 2° 00' E

925.0

394.3

MOONLIGHT

WOODS

POND

LOT 4
BLK 2
S.A.

CONTRACT

ROBERT F. O'TOOLE

8011 Wood

WILD ERLING

S.A.

20112-62

20112-24

Acct 20112-24 (11.5k)
1 ac Woods Lot 4
Below (19350-1-4)
Com. Area For 180
with 2011-24
DELETE 18350-1-4

LOT 12
BLK 2

LOT 3
18350-1-3
M. & ERWIN

18350-1-2
M. & ERWIN

12.20 ACRES

4.13 ACRES

N 87° 58' E

1091

