


TOWN OF WHITT

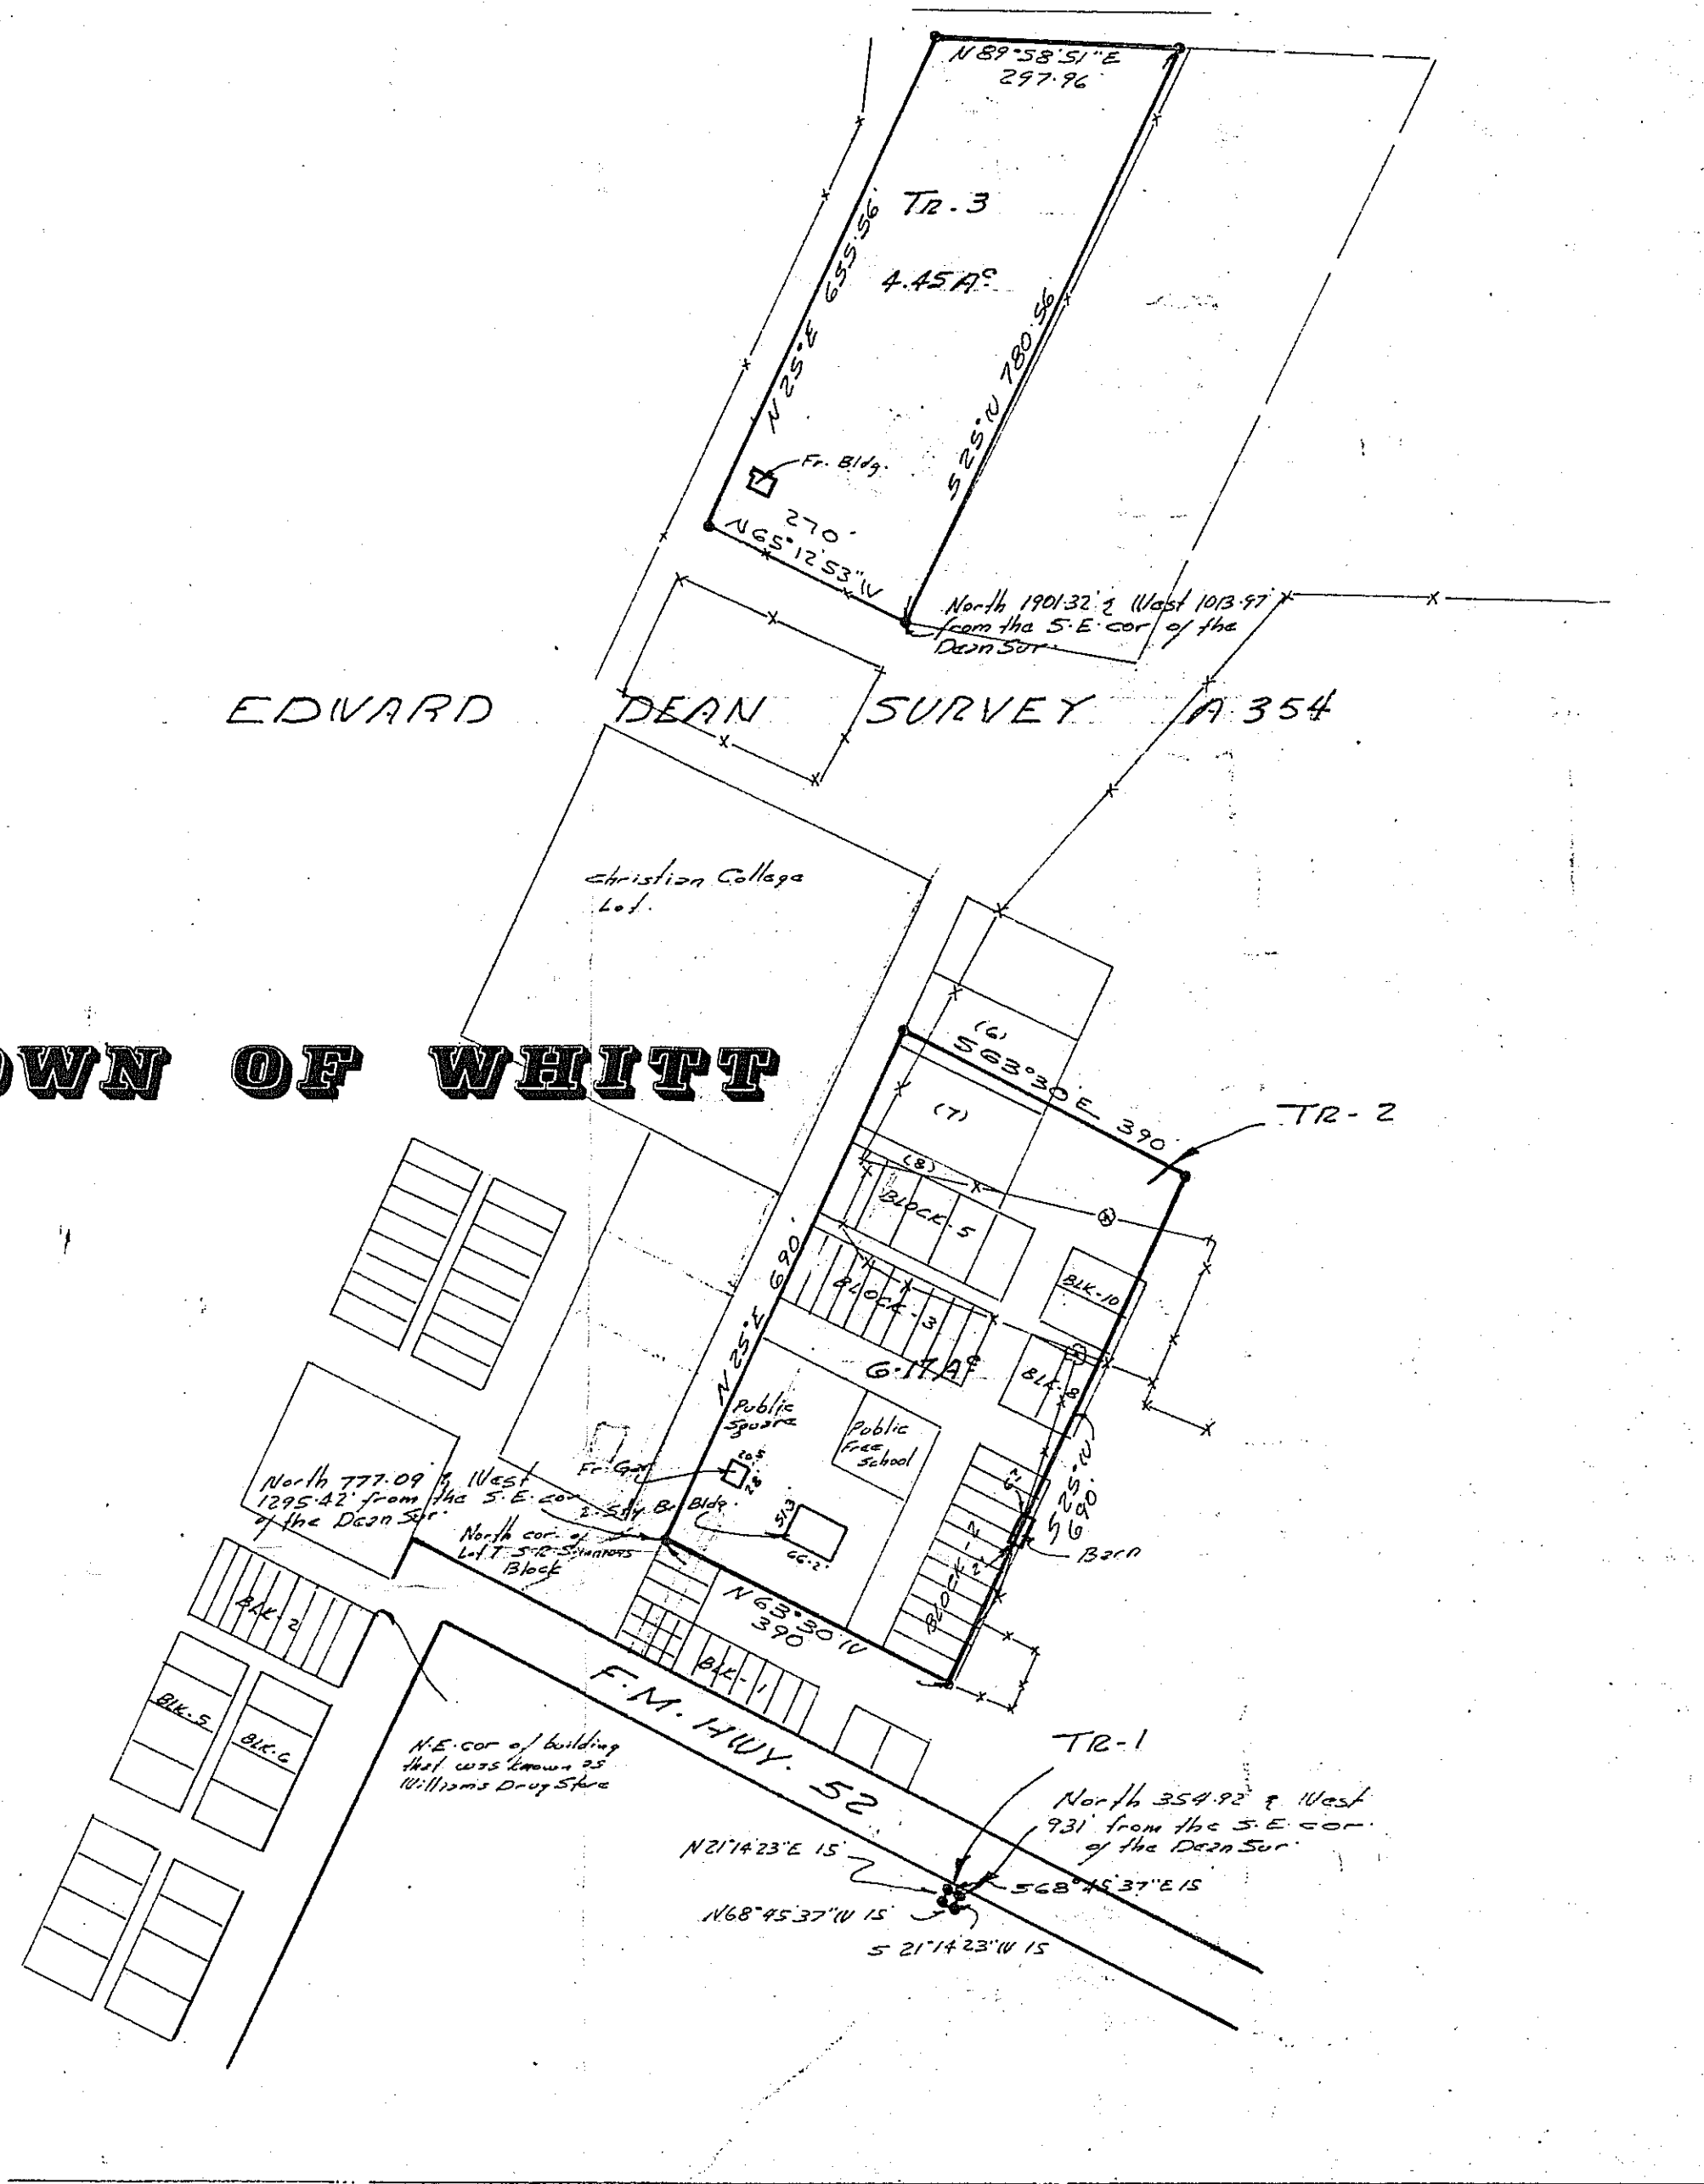

SURVEY OF

3 TRACTS OF LAND IN THE TOWN OF WHITT, BEING A PART OF THE E. DEAN SURVEY, ABSTRACT 354, PARKER COUNTY, TEXAS.

SCALE 1" = 200'

- LEGEND
- O IRON PIPE
 - STEEL ROD
 - ⊗ FENCE CORNER
 - X- FENCE

HUGHES AND ASSOCIATES
 LAND SURVEYING
 CIVIL ENGINEERING
 LAND PLANNING
 131 W. CHURCH STREET WEATHERFORD, TEXAS
 OFFICE 554-5374 HOME 594-2165


I, _____, certify that this map was prepared from field notes of an actual survey made by me or under my supervision and to the best of my knowledge and belief represents said survey.

Date June 1978 No. 7356

WHITT - Kinder's Addition

295 Yards

Shrub on page 19
Road & Perry Road
Scale 82 ft to inch.

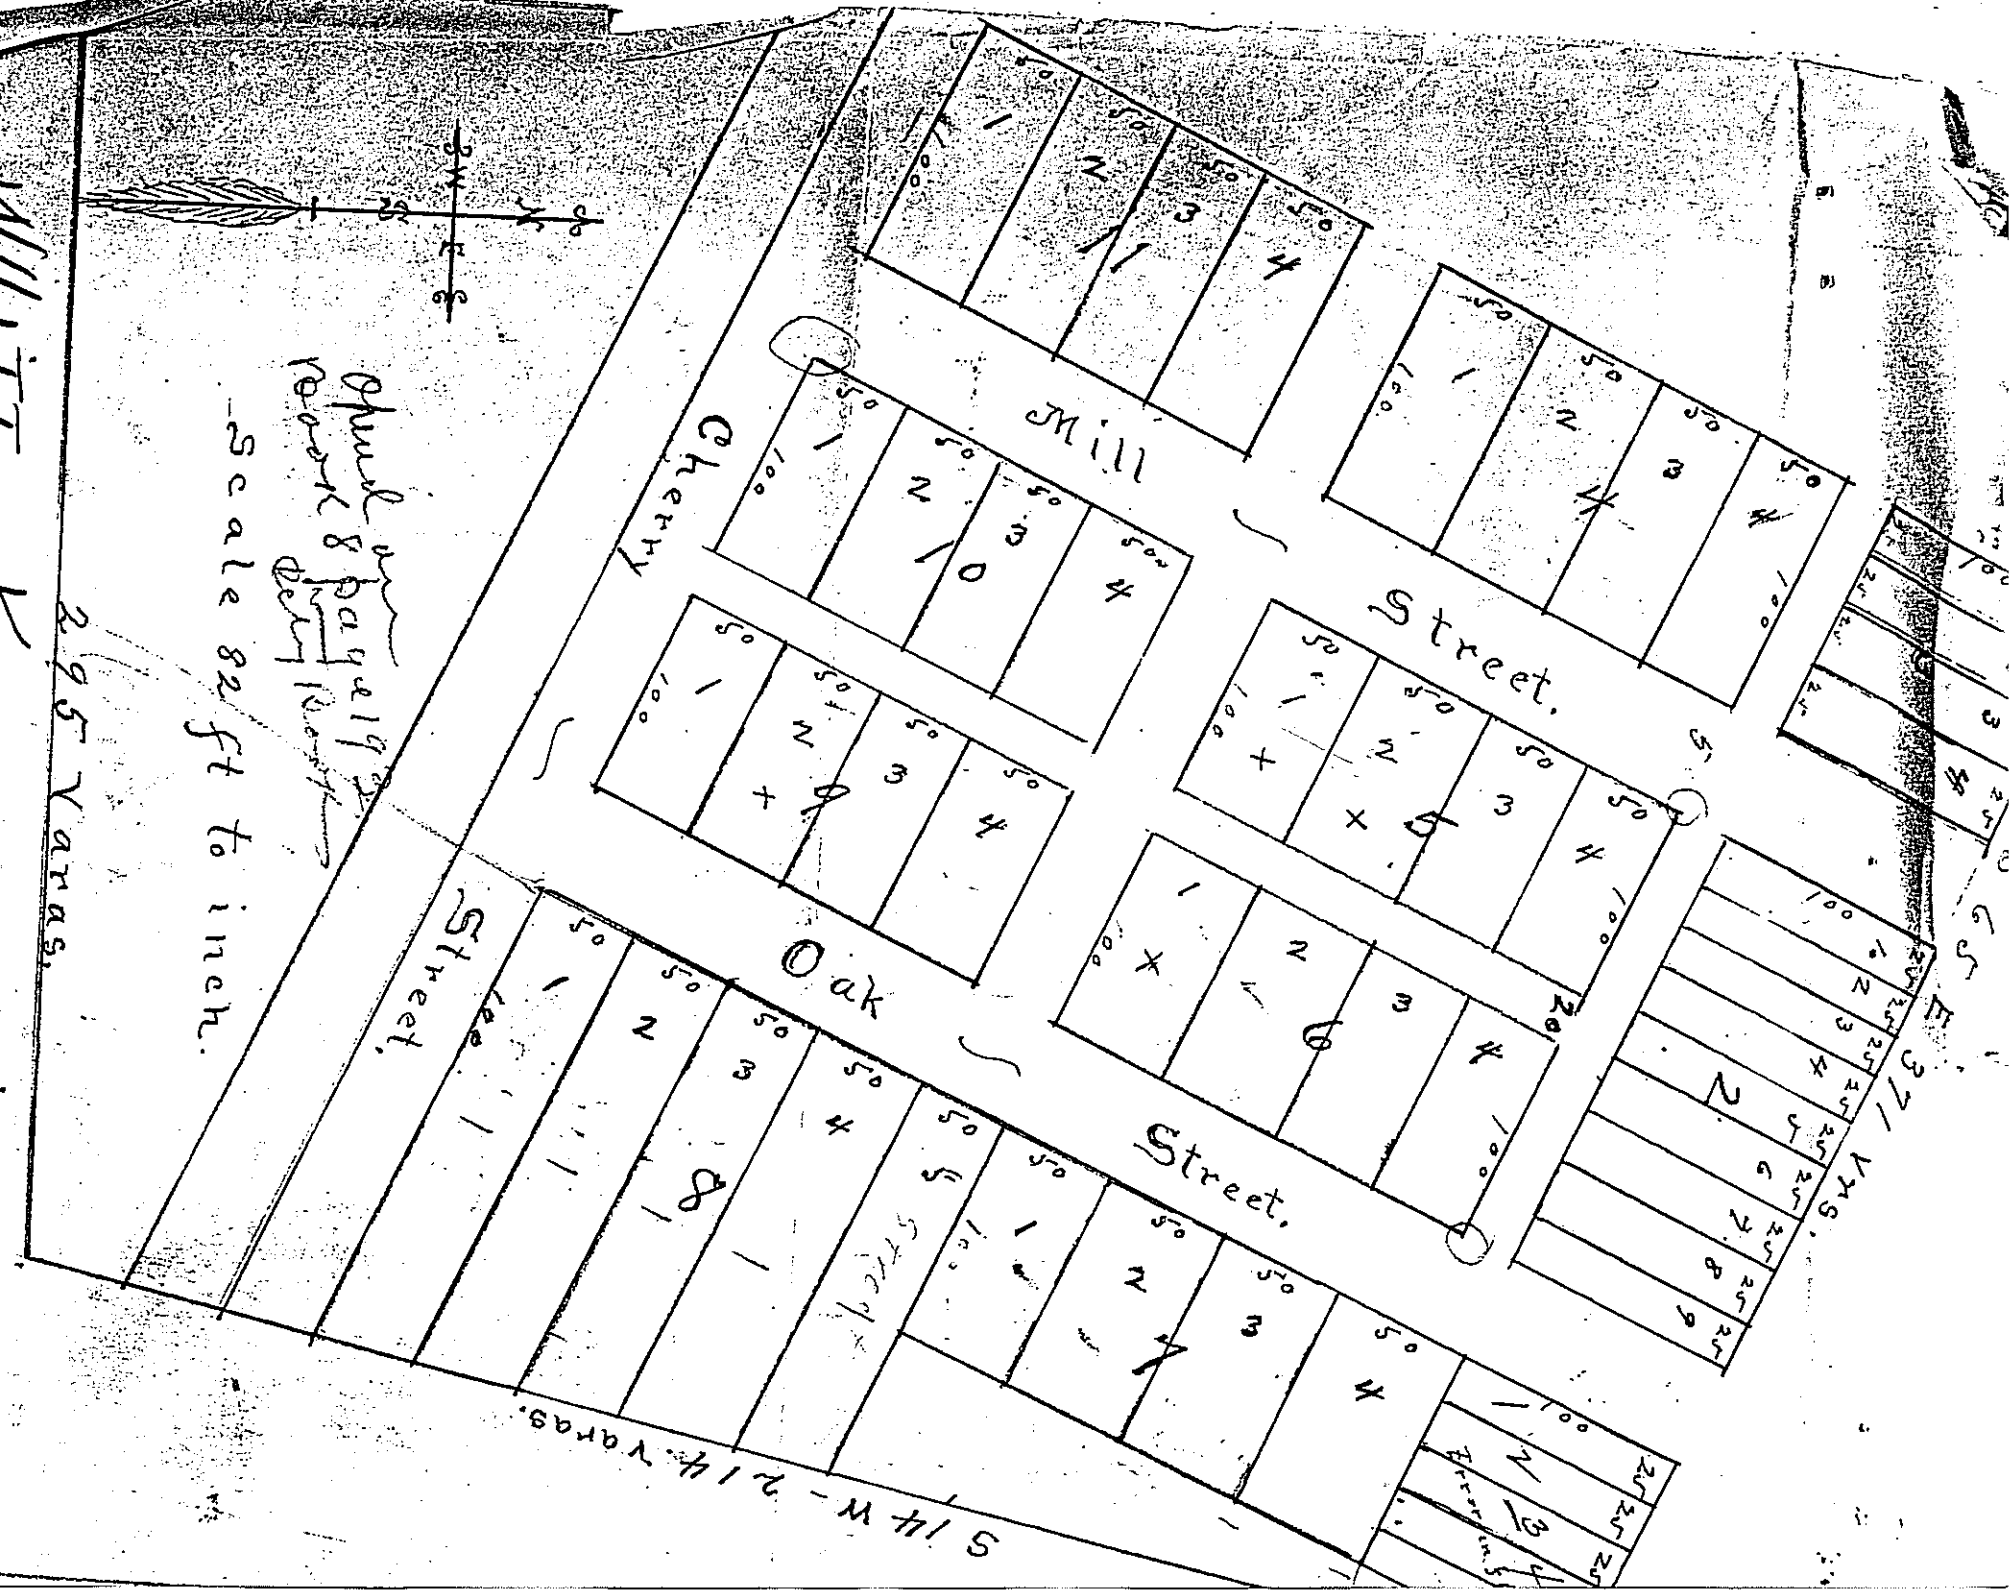

S 14 W - 214 YARDS

371 YDS.