

OLD WEATHERFORD - FORT WORTH HIGHWAY

WEST OAK HOMESITES SECTION I


APPROVED BY THE BOARD OF COUNTY COMMISSIONERS
 PARKER COUNTY, TEXAS
 ON JANUARY 24, 1974

APPROVED BY THE BOARD OF COUNTY COMMISSIONERS
 PARKER COUNTY, TEXAS
 ON JANUARY 24, 1974

THE BOARD OF COUNTY COMMISSIONERS OF PARKER COUNTY, TEXAS, HAS REVIEWED THE PLANS FOR THE WEST OAK HOMESITES SECTION I, AND HAS APPROVED THE SAME FOR RECORD.

RECORDED IN THE PUBLIC RECORDS OF PARKER COUNTY, TEXAS, ON JANUARY 24, 1974.

WEST OAK DRIVE WEST

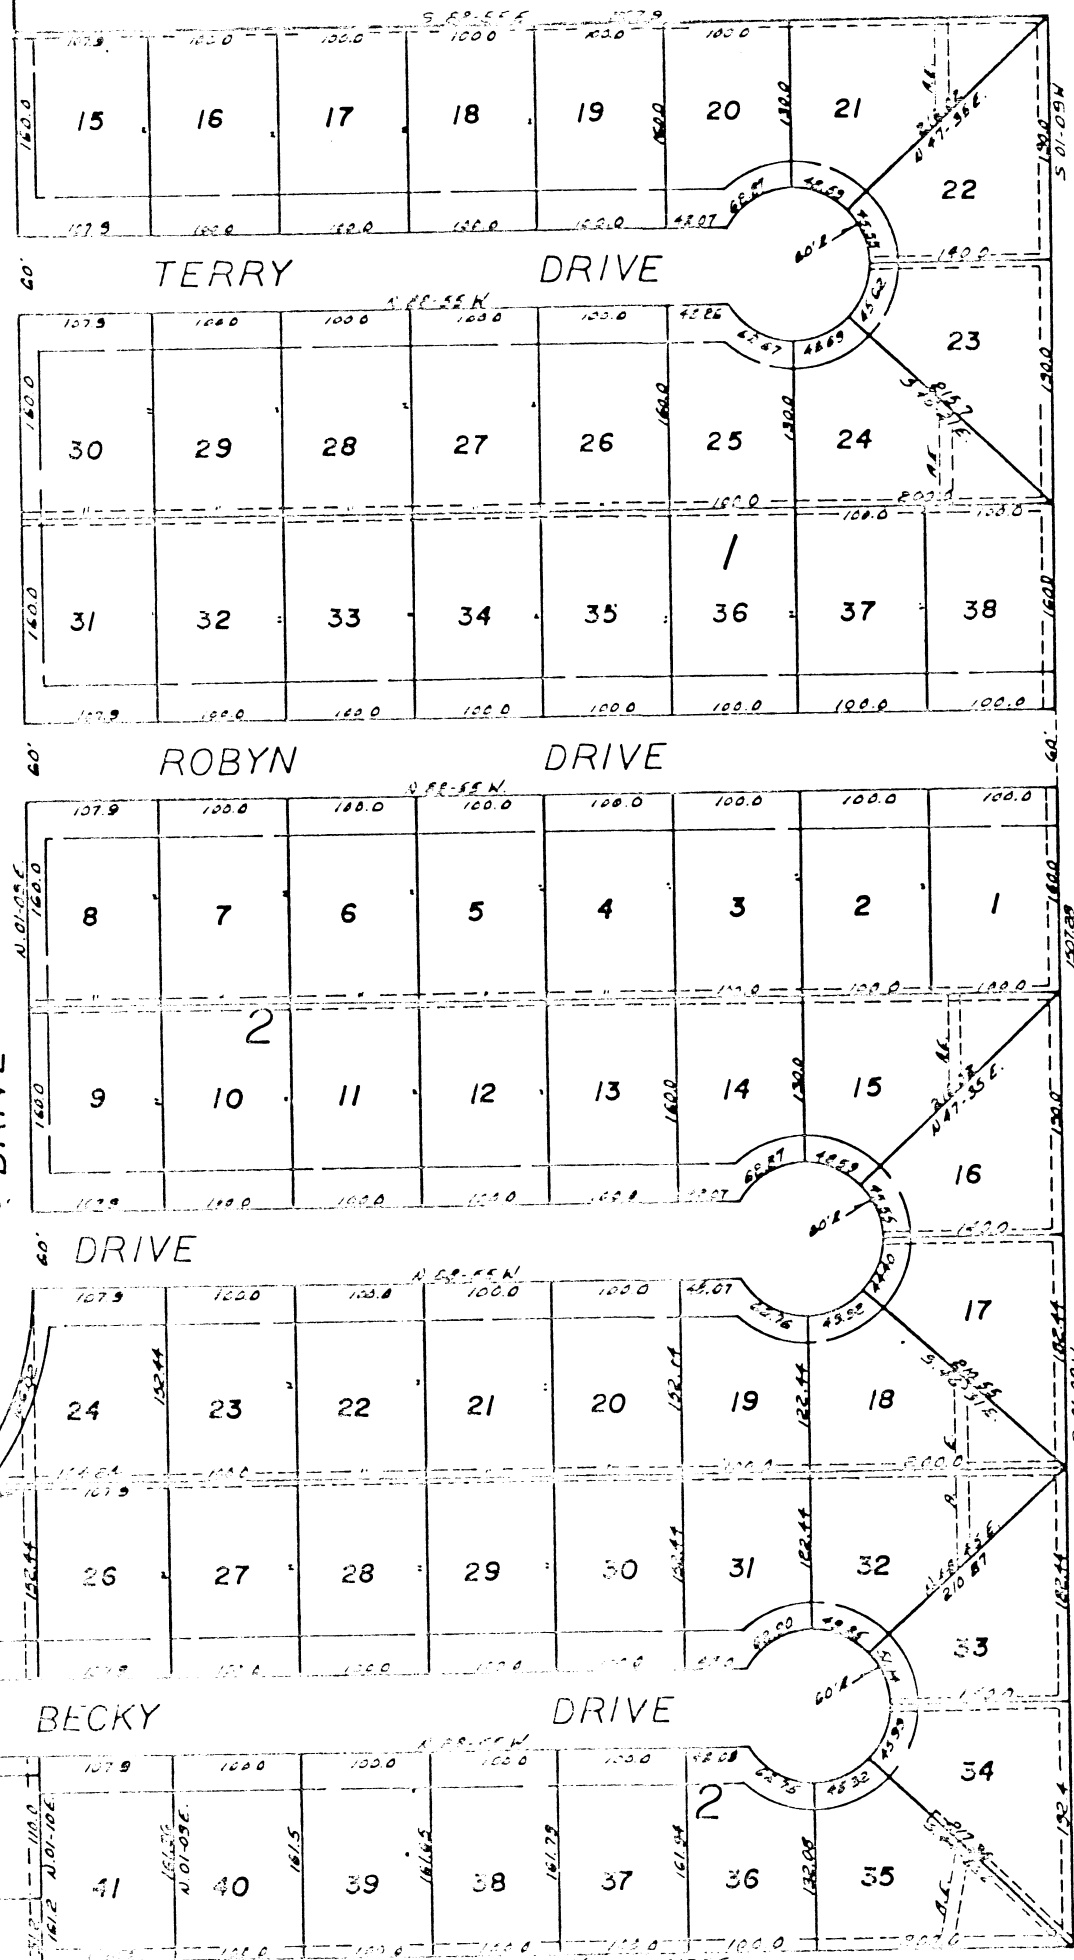

THE BOARD OF COUNTY COMMISSIONERS OF PARKER COUNTY, TEXAS, HAS REVIEWED THE PLANS FOR THE WEST OAK HOMESITES SECTION I, AND HAS APPROVED THE SAME FOR RECORD.

	E	A	T.	L
1	202.54	12.30.00	12.0	203.48
2	204.573	42.43.00	80.0	122.519
3	100.0	29.33.00	25.217	126.254

RECEIVED AND FILED FOR RECORD
 At 1:25 o'clock P.M.
 JAN 24 1974
 T.H. "Tommy" McDaniel, Co. Clerk
 PARKER COUNTY, TEXAS
 By J.M. Deput
 2.00/10du

24th Jan, AD, 1974, in
 360A and 34 of the Plat

J.H. "Tommy" McDaniel
 County Clerk Parker
 Co. Tex.